


**UNIVERSAL CORNER POST - mounting options:**

- 1) tapered base fits snugly into standard 1" pipe (recommend: bed in silicone)
- optional set screw
- 2) feet available; for spike or bolt down
- 3) hole can accommodate #3 rebar to directly cast in concrete

**UNIVERSAL POST:**  
- same mounting ops,  
connectors & posts  
are interchangeable

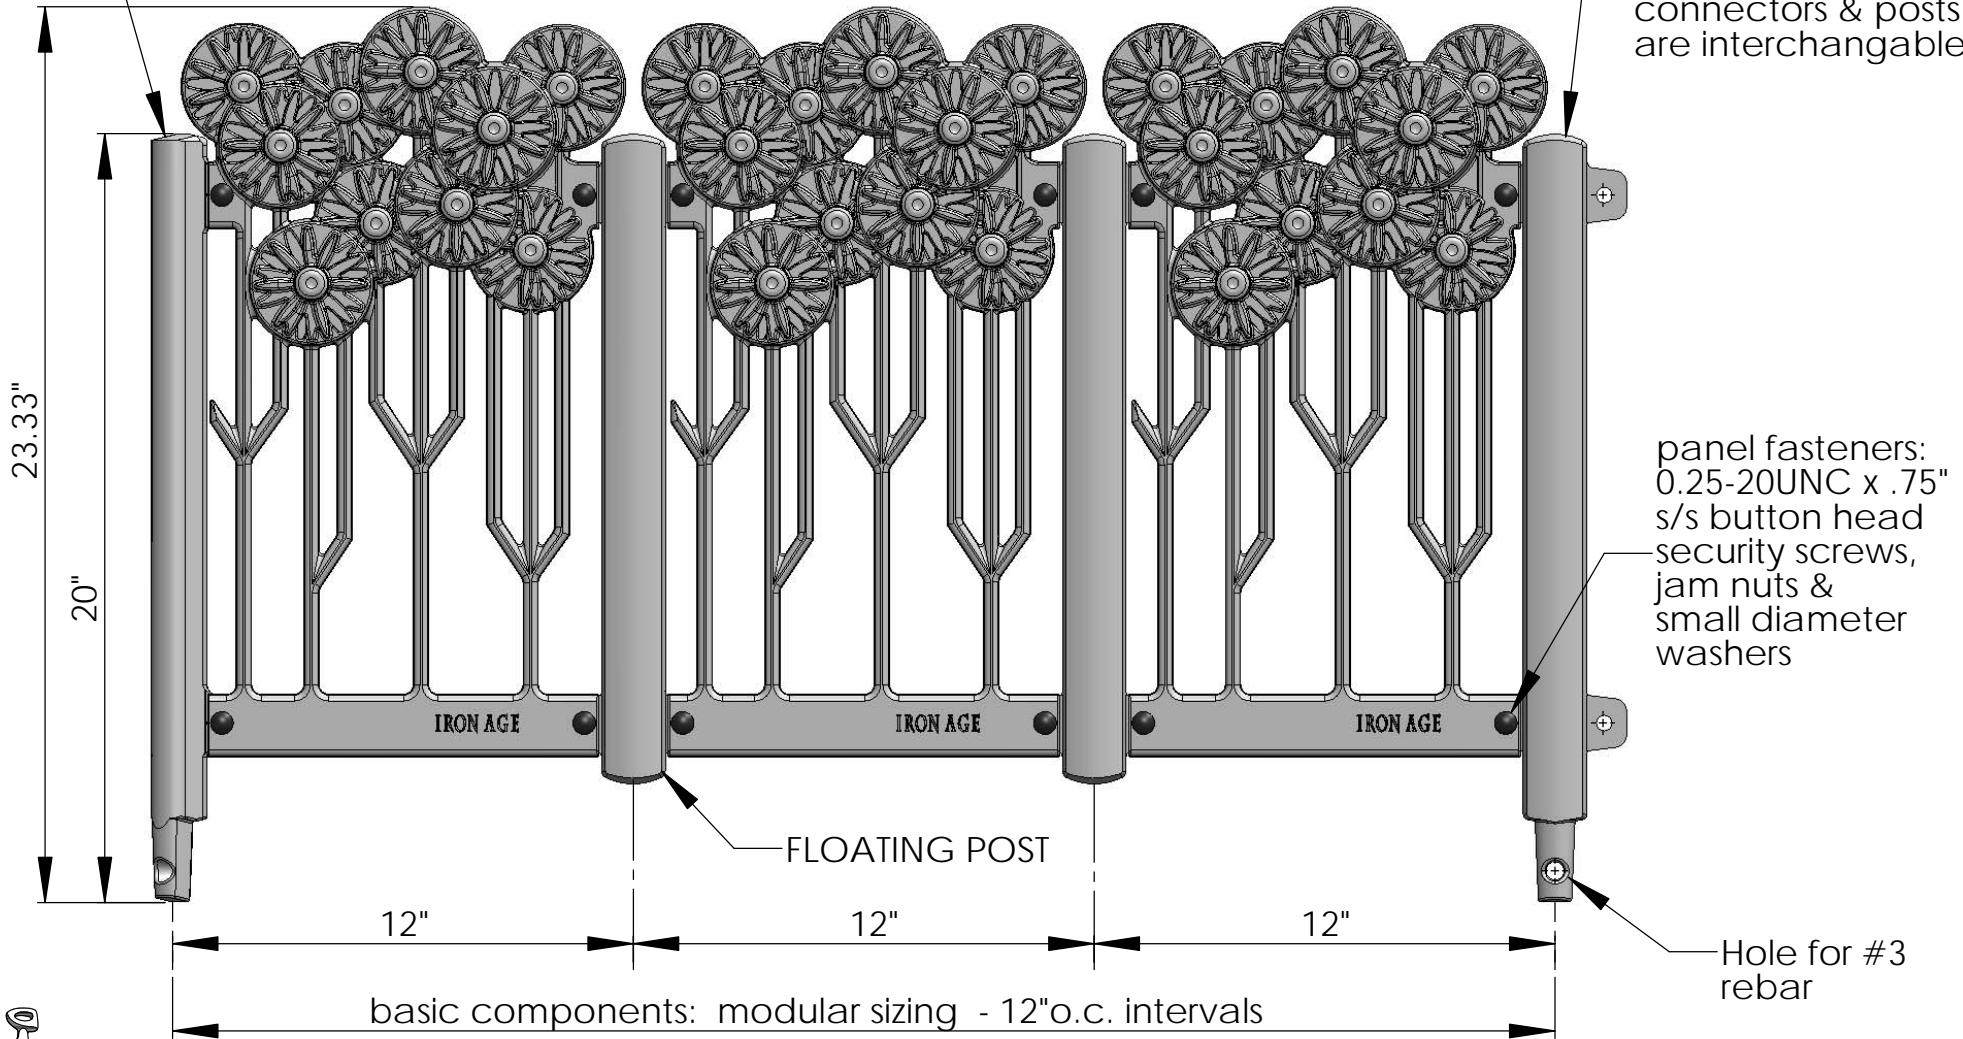

**IRON AGE** 2104 SW 152nd st #4 TEL 206.276.0925  
 Burién, WA 98166 FAX 206.257.0318  
 DESIGNS www.ironagedesigns.com

**NOTES:**

1. Material: cast ductile iron
2. Finish: Natural or powder coat paint
3. Due to casting inconsistencies all dimensions are nominal

**Daisy Planting Fence System**

DWG. NO. DZY.P-Fence  
 SHEET NO. 0-BASIC COMPONENTS

Drawn by: CD  
 Date: 06/21/11  
 Scale: NTS

© 2011 Iron Age Designs




TOP scale 1:10

TOP scale 1:10

FRONT scale 1:10

R Side scale 1:10

REAR scale 1:10

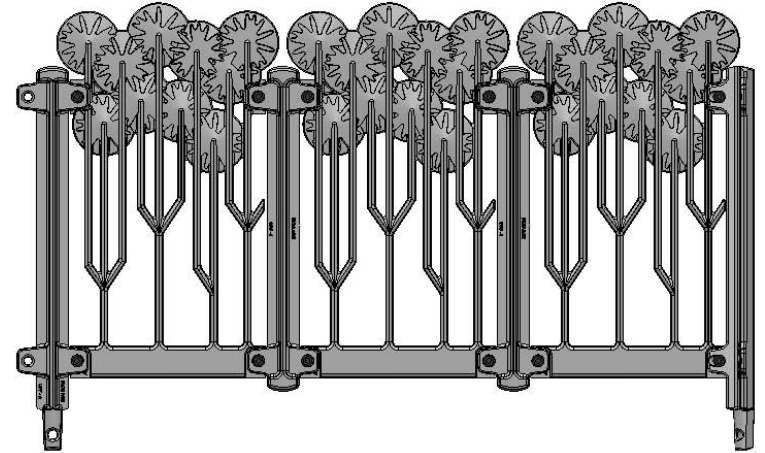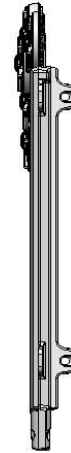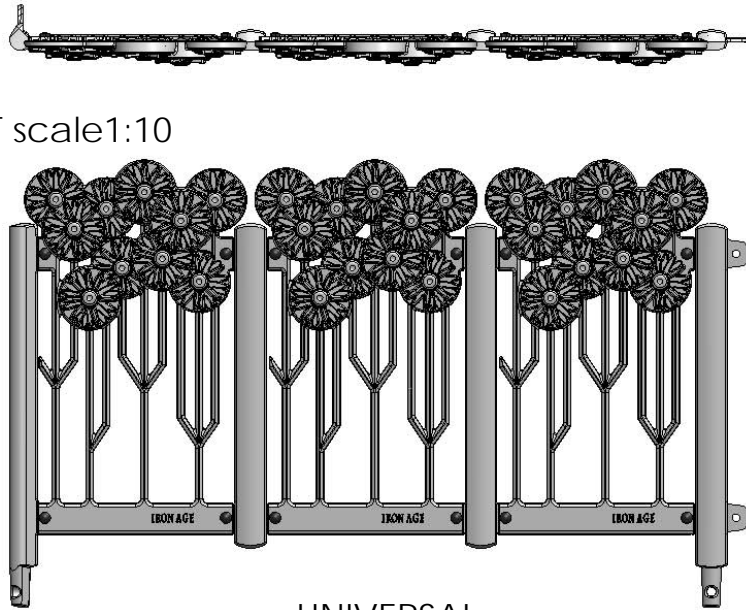


FRONT EXPLODED scale 1:10


UNIVERSAL CORNER POST

UNIVERSAL POST recommend: span no more than 3' between full height posts or corner posts

FOOT

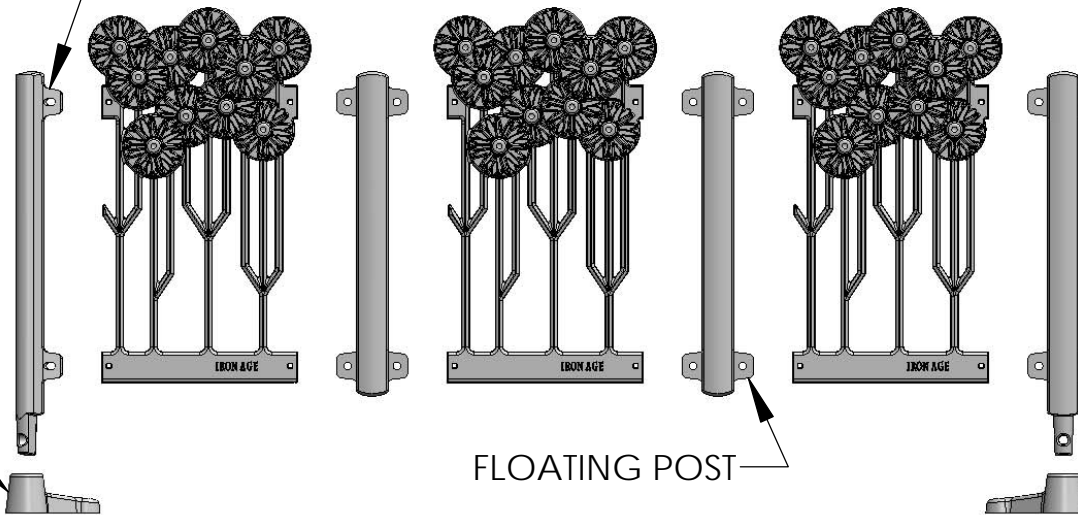

FLOATING POST

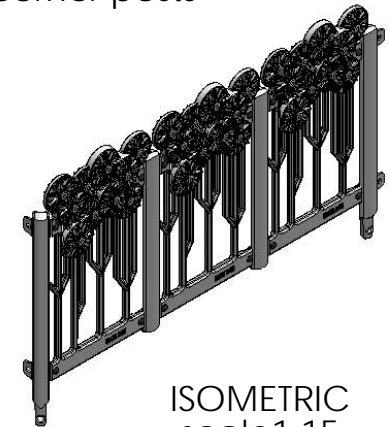

ISOMETRIC scale 1:15



**IRON AGE** 2104 SW 152nd st #4 TEL 206.276.0925  
 DESIGNS Burién, WA 98166 FAX 206.257.0318  
 www.ironagedesigns.com

### Daisy Planting Fence System

DWG. NO. DZY.P-Fence  
 SHEET NO. 1-VIEWS





Drawn by: CD  
 Date: 06/21/11  
 Scale: NTS

### NOTES:


1. Material: cast ductile iron
2. Finish: Natural or powder coat paint
3. Due to casting inconsistencies all dimensions are nominal

© 2011 Iron Age Designs

DAISY 2'x2'  
PLANTING FENCE  
scale 1:10

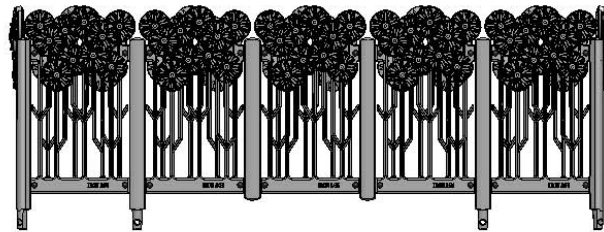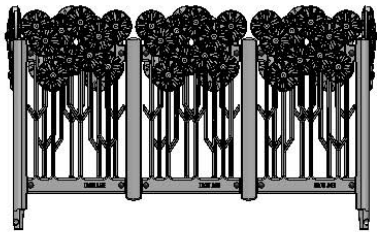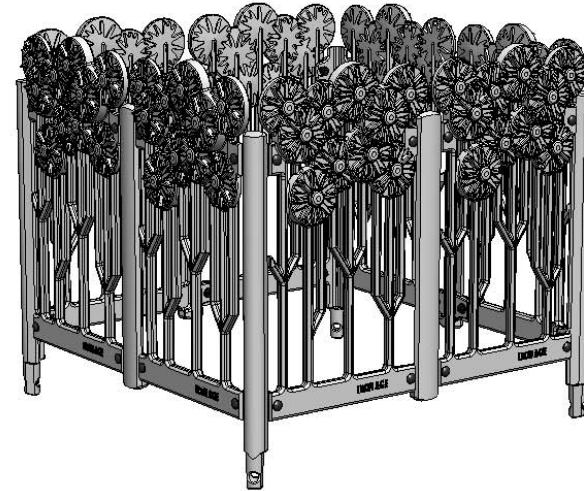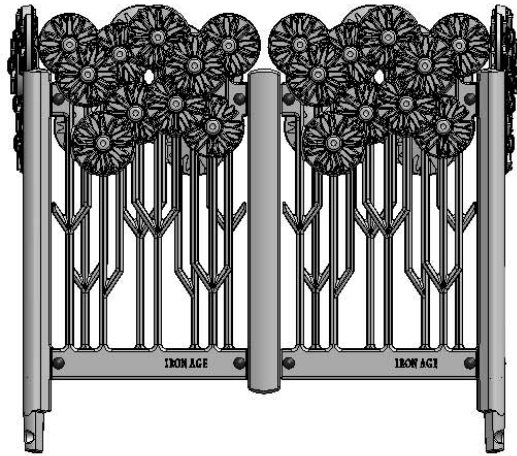

DAISY 3'x5' PLANTING FENCE scale 1:20

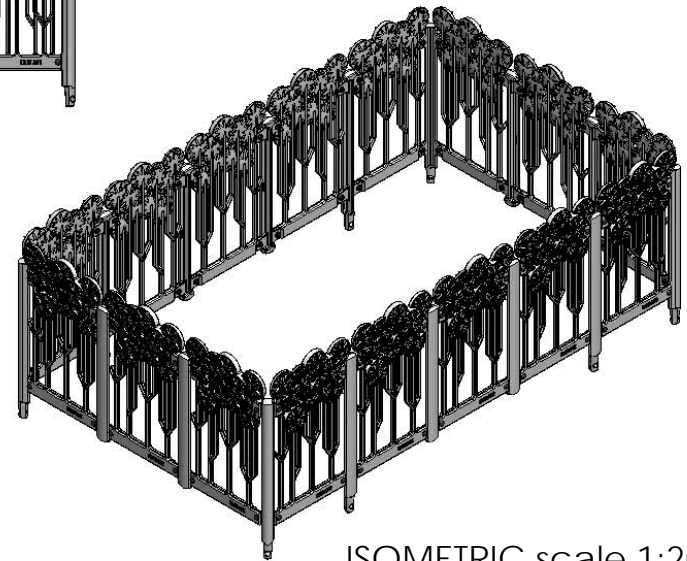

ISOMETRIC scale 1:20



**IRON AGE** 2104 SW 152nd st #4 TEL 206.276.0925  
DESIGNS Burién, WA 98166 FAX 206.257.0318  
www.ironagedesigns.com

Daisy Planting Fence System

DWG. NO. DZY.P-Fence  
SHEET NO. 2 - SIZE/INTERVAL

Drawn by: CD  
Date: 06/21/11  
Scale: NTS

NOTES:

1. Material: cast ductile iron
2. Finish: Natural or powder coat paint
3. Due to casting inconsistencies all dimensions are nominal

© 2011 Iron Age Designs