


TOP

5'-11 7/8" sq.

[1825.6mm]

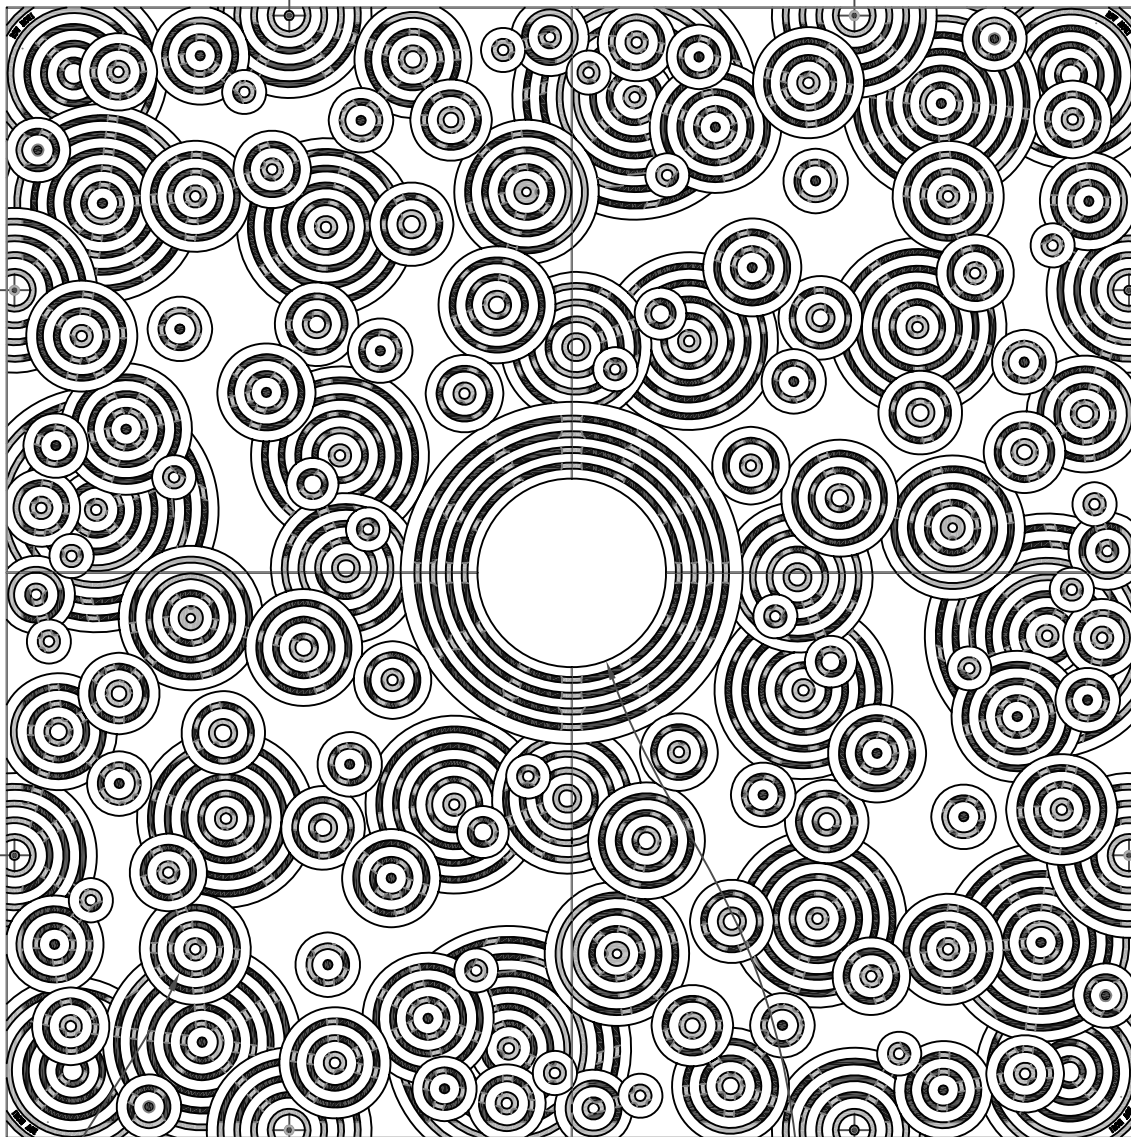

attaches to frame (8X) w/ 0.25-20 UNC
button-head tamper-resistant s.s. screws

3 1/2" ϕ knock-out for
Basik LED Walkover™
light fixture available from
Sistemalux USA 916.722.7800
www.sistemalux.com
catalog # 1251...
color and beam width options

12" ϕ tree opening
break-outs to 20" ϕ

NOTES:

1. Material: cast iron
2. Natural finish
3. Total thickness: 1 1/4"
4. Fits; Iron Age
6' sq. treegrate frame
5. No openings > 1/2"
6. Ships in 4 pieces
7. Due to casting inconsistencies,
all dimensions are nominal.



IRON AGE
DESIGNS

2104 SW 152nd st #4 TEL 206.276.0925
Burien, WA 98166 FAX 206.257.0318
www.ironagedesigns.com

Oblio treegrate 6' sq.
drawing no. OBL.I.72x72

drawn by: CD
scale: NTS
date: 06/17/07

patent pending
© 2007 Iron Age Designs