



front
scale 1:10

8.66"

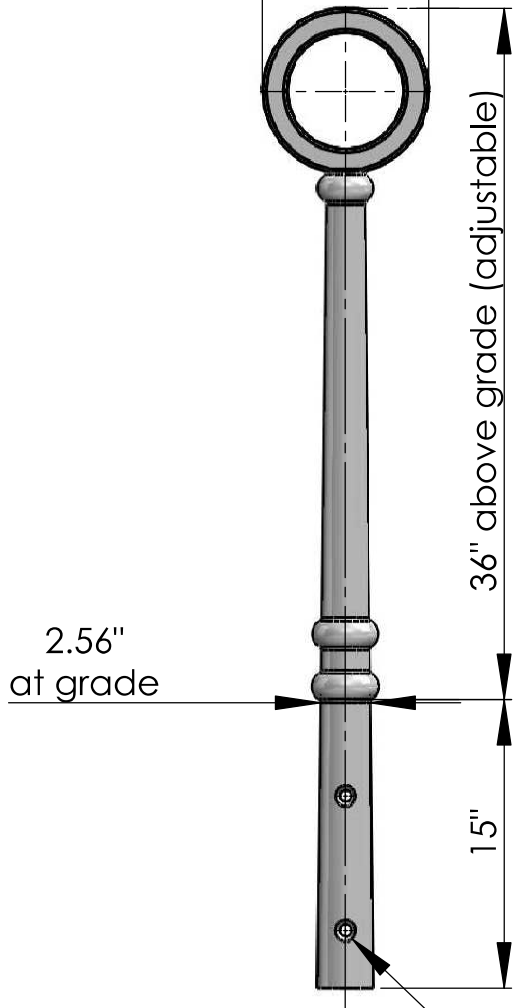

2X holes for rebar

side
scale 1:10

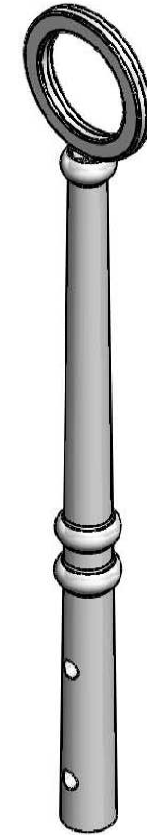

isometric
scale 1:10

 **IRON AGE** 2104 SW 152nd St #4 TEL 206.276.0925
DESIGNS Burien, WA 98166 FAX 206.257.0318
 www.ironagedesigns.com

Bergen 36" Bollard

JOB NO.

Drawn by: CD

DWG. NO.

BER.B.36

Date: 2/15/12

Scale: NTS

NOTES:

1. Material: cast ductile iron or aluminum
2. Finish options: powder coat
3. Weight approx. 62 lbs iron, 23 lbs aluminum
4. Concept: actual product may vary
5. Due to casting inconsistencies all dimensions are nominal