



TOP VIEW
scale 1:14

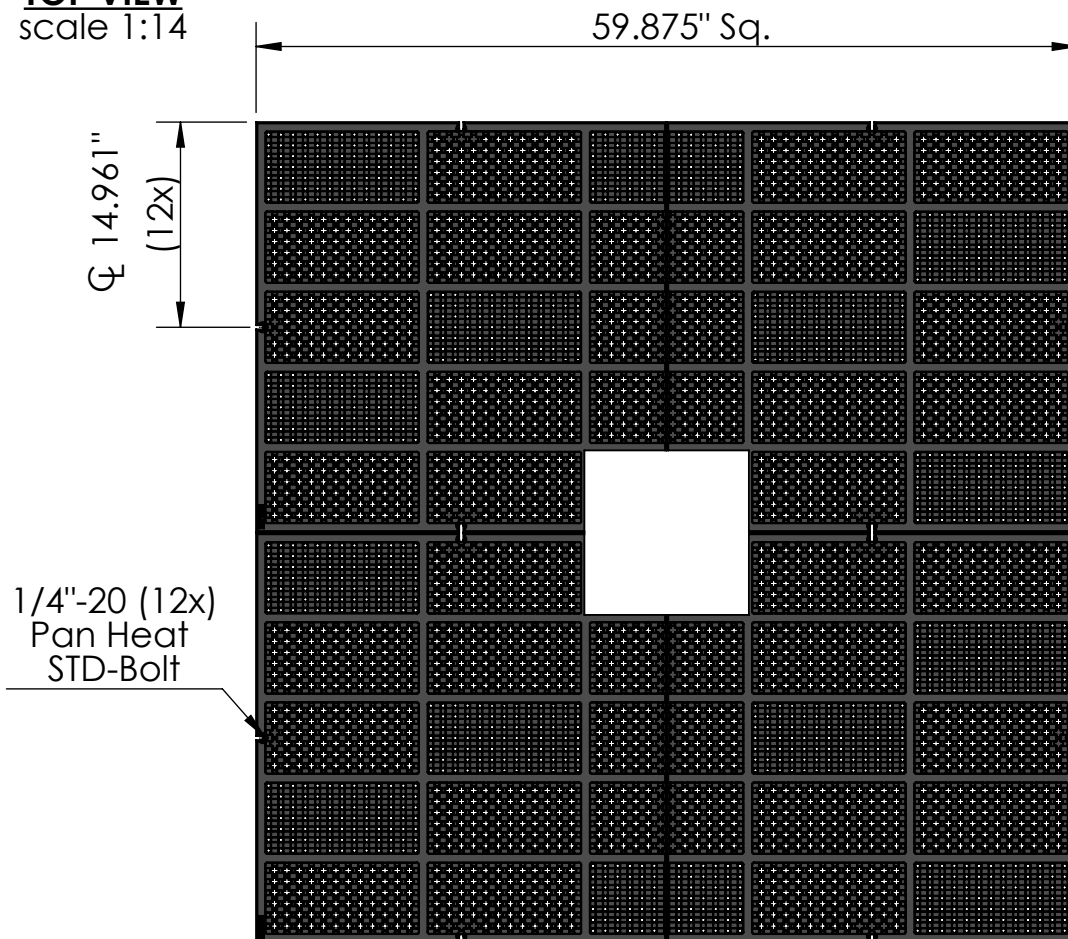

SIDE VIEW
scale 1:14



ISO-VIEW
scale 1:22

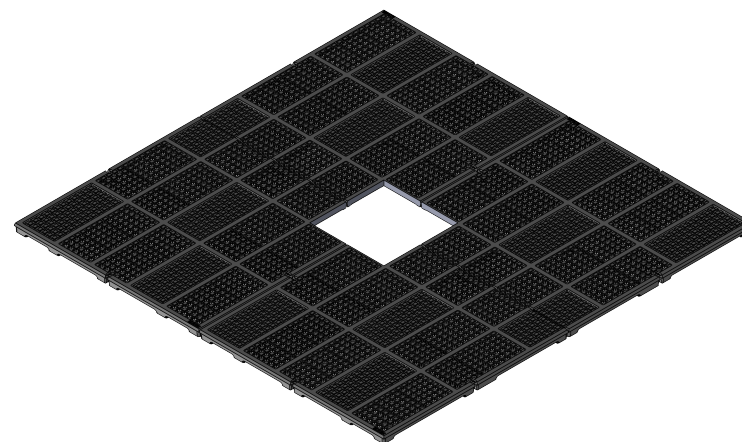


NOTES:

1. ADA Compliant: No thru openings greater than 1/2".
2. Pieces per Set: 4
3. Due to casting inconsistencies, all dimensions are nominal.
4. Center Opening Options:
Cut at 12", Breakouts at 16", 18", 20" & 24".
5. Pedestrian Load Only.

Made in USA


©2010 Iron Age Designs

Explora 5' x 5' Tree Grate


 IRON AGE DESIGNS Telephone 206.276.0925 www.ironagegrates.com	Material: Ductile Iron 65-45-12	Weight: 265.68 lbs.	Free Drain Area: 574.44 in/sq. or 16.71 %	By: RJ	Checked: MS	Date: 5-25-23
	Finish: Raw	Edge: 1.250"	Flow Rate: 752.52 GPM	© Registration: VA 2-345-020		Scale: NTS
	Fits: Iron Age Custom Frame SOLD SEPARATELY	Product ID: EXX60-60I99	Drawing Name: 02_EXP_I_60x60_TreeGrate_Comp_12Open			

Page 1


TOP VIEW
scale 1:8

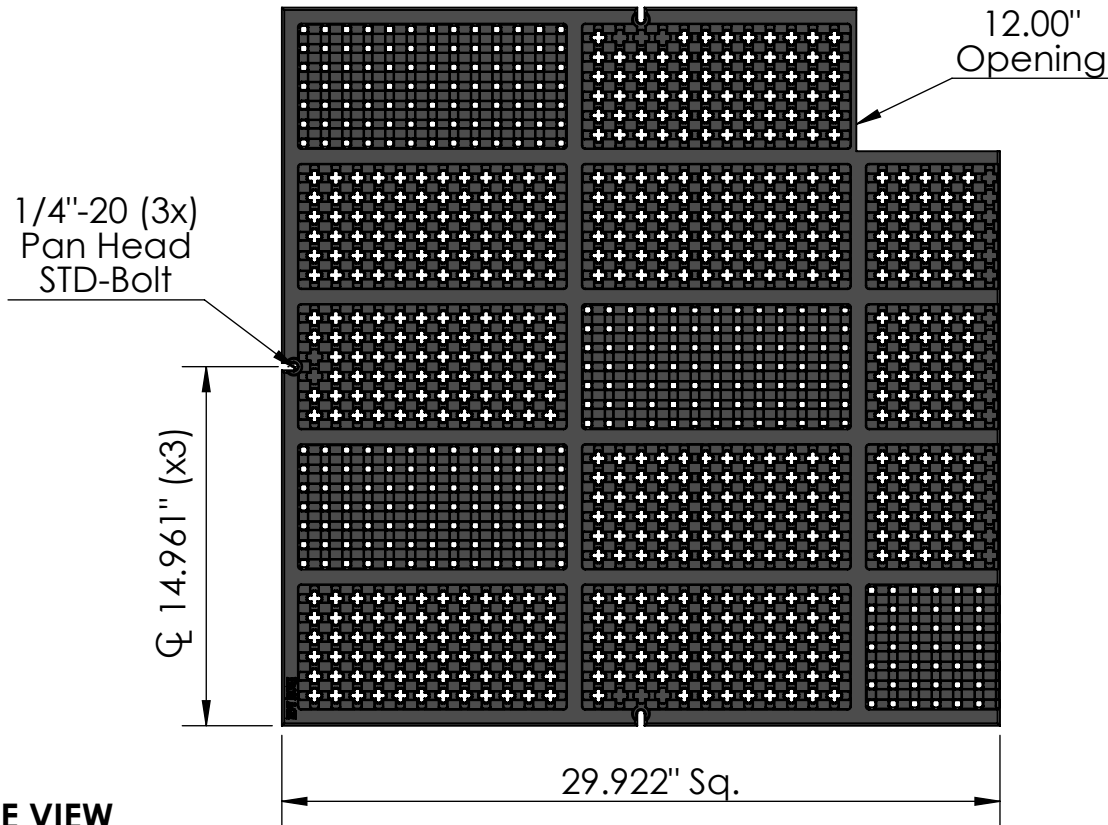

SIDE VIEW
scale 1:8

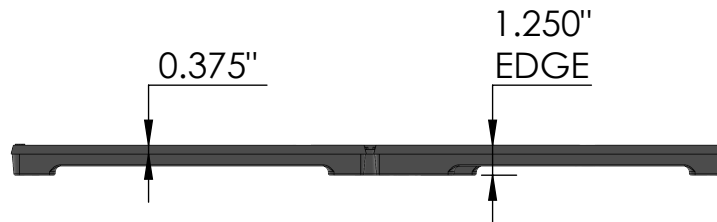

ISO-VIEW
scale 1:12

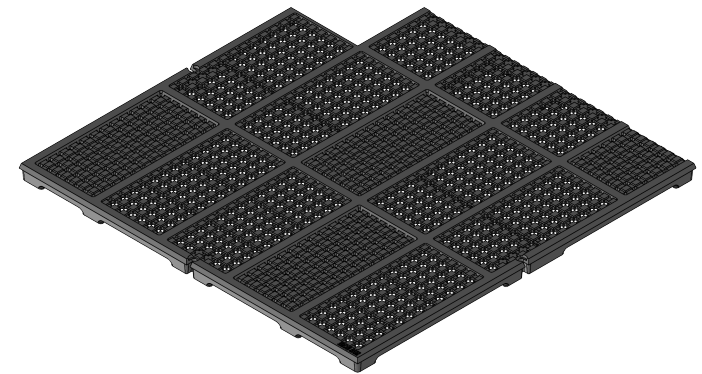


NOTES:

1. ADA Compliant: No thru openings greater than ½".
2. Due to casting inconsistencies, all dimensions are nominal.
3. Pedestrian Load Only.

Made in USA


©2010 Iron Age Designs

Explora 5' x 5' Tree Grate - Left Panel


 IRON AGE DESIGNS Telephone 206.276.0925 www.ironagegrates.com	Material: Ductile Iron 65-45-12	Weight: 66.42 lbs.	Free Drain Area: 143.61 in/sq. or 16.71 %	By: RJ	Checked: MS	Date: 5-25-23
	Finish: Raw	Edge: 1.250"	Flow Rate: 188.13 GPM	© Registration: VA 2-345-020		Scale: NTS
	Fits: Iron Age Custom Frame SOLD SEPARATELY	Product ID: EXX60-60I99L	Drawing Name: 02_EXP_I_60x60_TreeGrate_LH_12open			

Page 2

TOP VIEW
scale 1:8

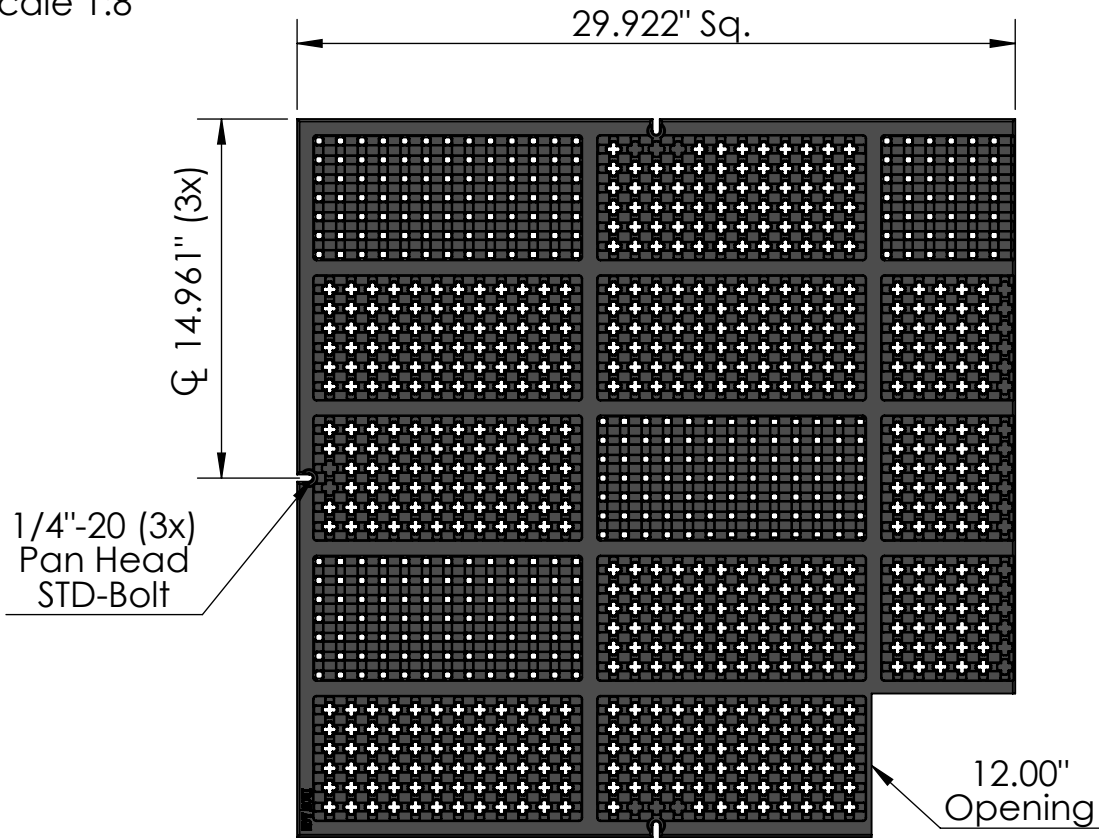

SIDE VIEW
scale 1:8

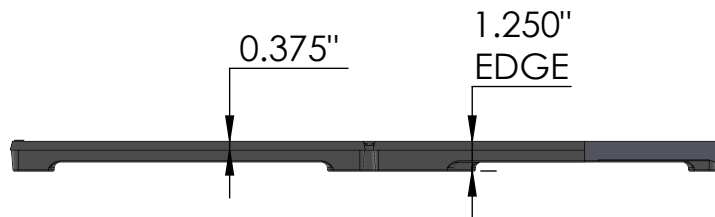

ISO-VIEW
scale 1:12




NOTES:

1. ADA Compliant: No thru openings greater than ½".
2. Due to casting inconsistencies, all dimensions are nominal.
3. Pedestrian Load Only.

Made in USA

©2010 Iron Age Designs

Explora 5' x 5' Tree Grate - Right Panel

 IRON AGE DESIGNS Telephone 206.276.0925 www.ironagegrates.com	Material: Grey Iron CL 30 or better	Weight: 66.53 lbs.	Free Drain Area: 143.61 in/sq. or 16.71 %	By: RJ	Checked: MS	Date: 5-25-23
	Finish: Raw	Edge: 1.250"	Flow Rate: 188.13 GPM	© Registration: VA 2-345-020		Scale: NTS
	Fits: Iron Age Custom Frame SOLD SEPARATELY	Product ID: EXX60-60I99R	Drawing Name: 02_EXP_I_60x60_TreeGrate_RH_12open			

Page 3