


TOP VIEW
scale 1:18

143.875"


17.969" TYP.
1/4-20

Pan Head / STD Bolt

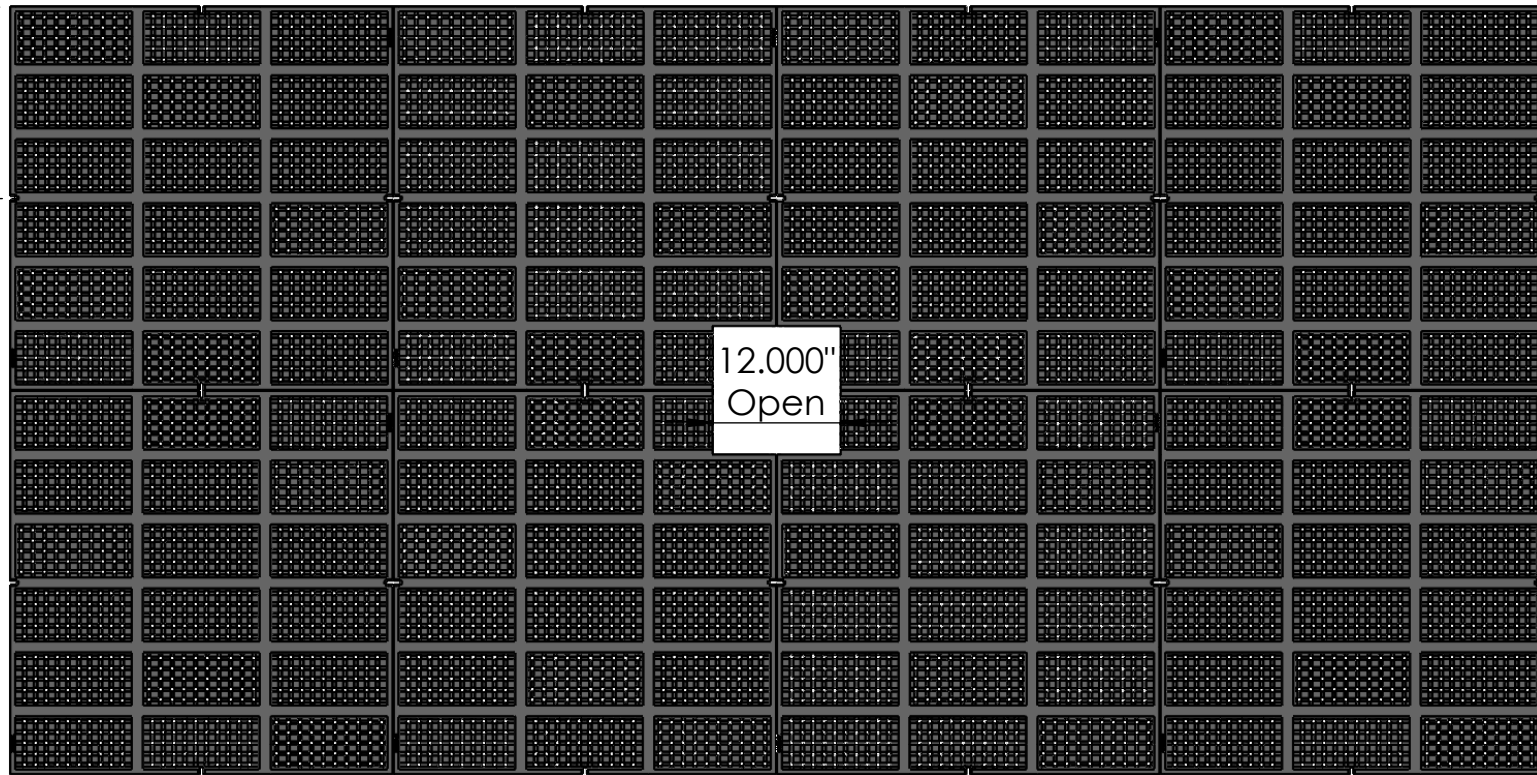

71.906"

SIDE VIEW
scale 1:18

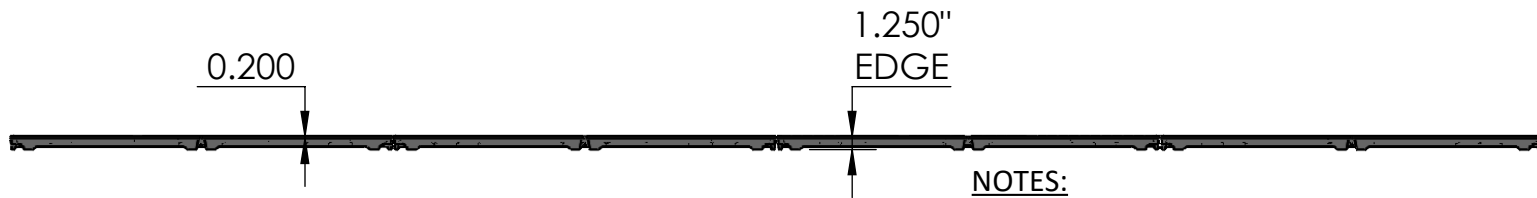

NOTES:

1. ADA Compliant: No thru openings greater than 1/2".
2. Pieces per Set: 8
3. Due to casting inconsistencies, all dimensions are nominal.
4. Center Opening Options:
Cast at 12", Breakouts at 16", 20" & 24".
5. Pedestrian Load Only.

Made in USA


©2010 Iron Age Designs

Explora 6' x 12' Tree Grate


IRON AGE
DESIGNS
Telephone 206.276.0925
www.ironagegrates.com

Material: Grey Iron CL 35 or better	Weight: 1000 lbs.	Free Drain Area: 915.52 in/sq. or 8.98 %	By: MS	Checked: MS	Date: 12.9.22
Finish: Raw	Edge: 1.250"	Flow Rate: 1199.33 GPM	© Registration: PENDING	Scale: NTS	
Fits: Iron Age Custom Frame SOLD SEPARATELY	Product ID: EXX72-144I99	Drawing Name: 02_EXP_I_72x144_TreeGrate_Iron			

TOP VIEW
scale 1:18

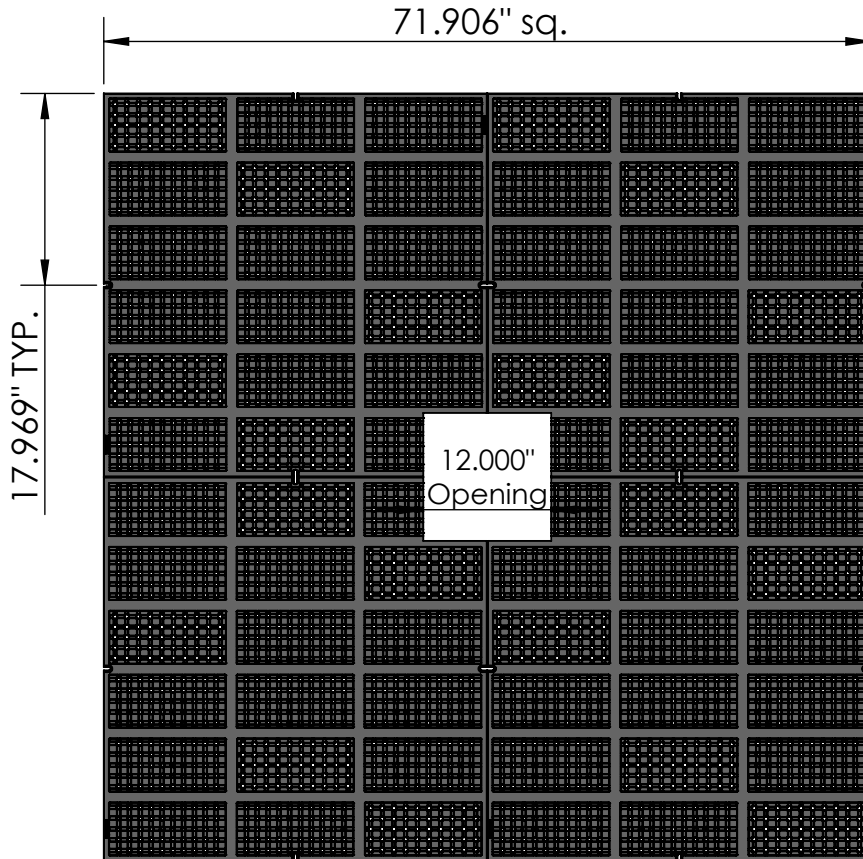


CASTING-ID
scale 1:2

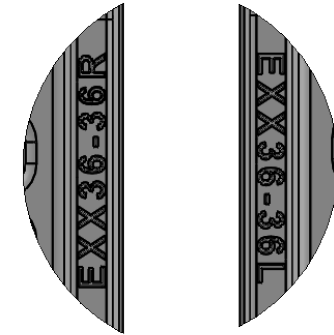

1/4"-20 (8x)
Pan Head
STD-Bolt

ISO-VIEW
scale 1:22

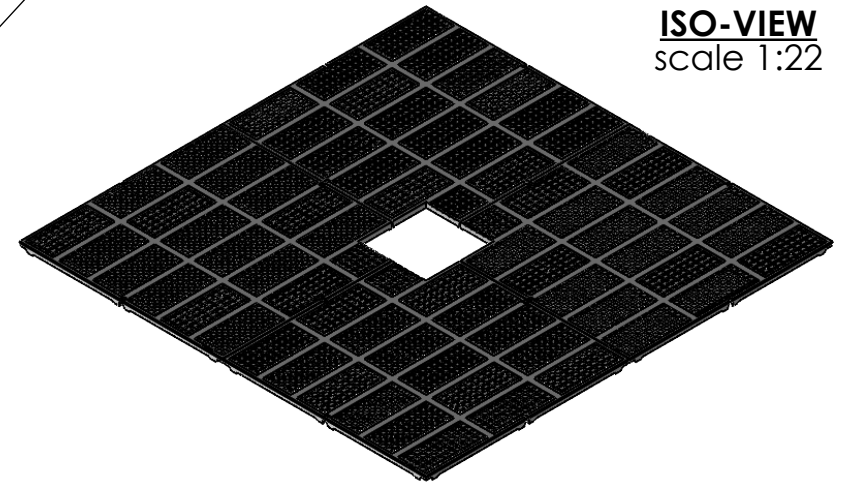

SIDE VIEW
scale 1:18




Explora 6' x 6' Tree Grate

NOTES:


1. ADA Compliant: No thru openings greater than 1/2".
2. Pieces per Set: 4
3. Due to casting inconsistencies, all dimensions are nominal.
4. Center Opening Options:
Cast at 12", Breakouts at 16", 20" & 24".
5. Pedestrian Load Only.

Made in USA


©2010 Iron Age Designs

 IRON AGE DESIGNS Telephone 206.276.0925 www.ironagegrates.com	Material: Grey Iron CL 35 or better	Weight: 492 lbs.	Free Drain Area: 451.47 in/sq. or 8.98 %	By: MS Checked: MS Date: 12.9.22
	Finish: Raw	Edge: 1.250"	Flow Rate: 591.43 GPM	© Registration: PENDING Scale: NTS
	Fits: Iron Age Custom Frame SOLD SEPARATELY	Product ID: EXX72-72I99TG	Drawing Name: 02_EXP_I_72x72_TreeGrate_Comp_12open	


TOP VIEW
scale 1:10

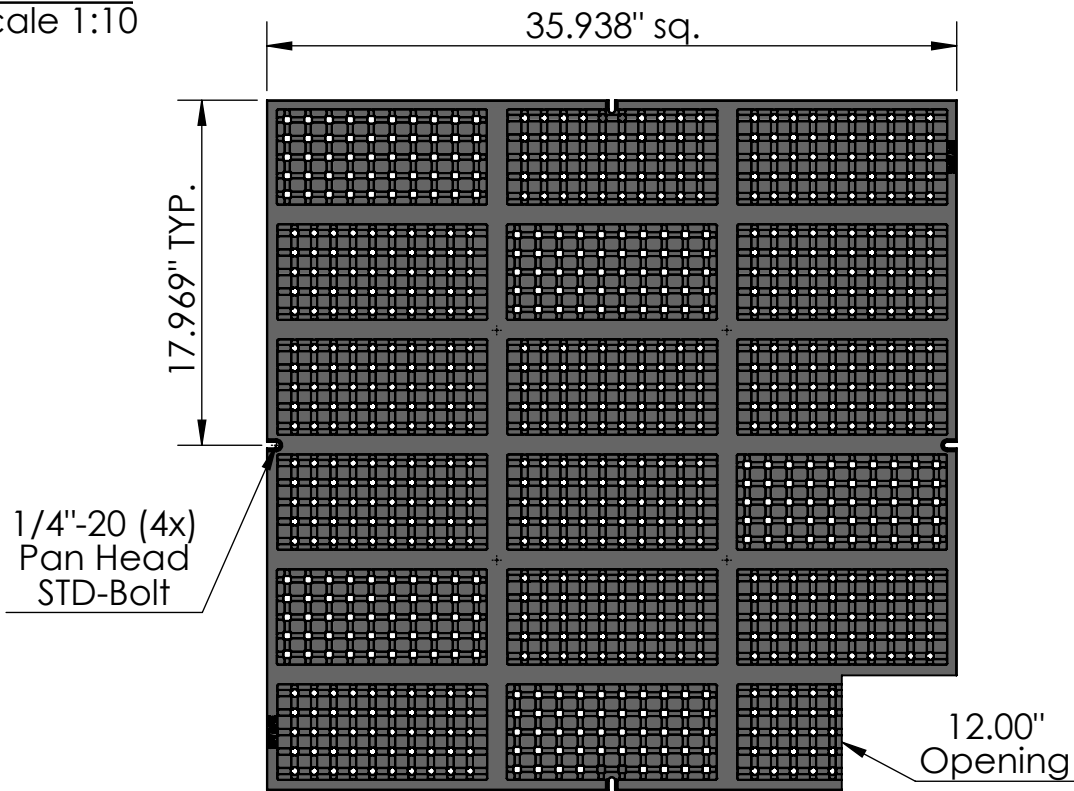


CASTING-ID
scale 1:2

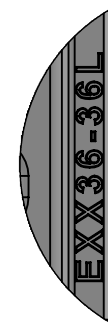

ISO-VIEW
scale 1:12

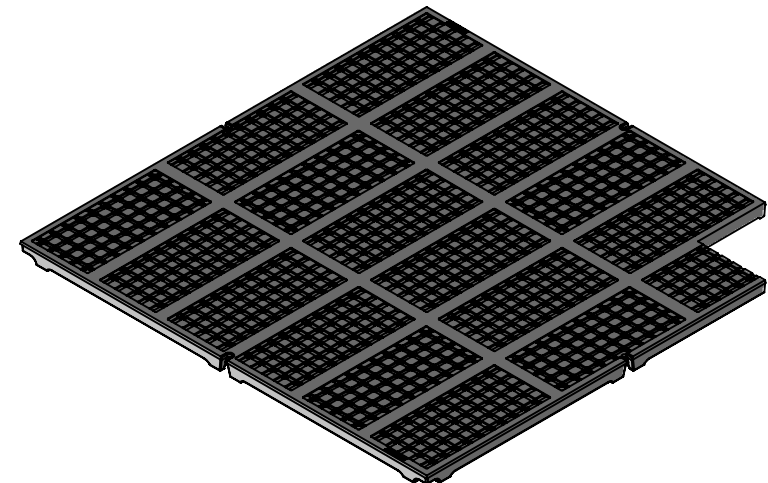

SIDE VIEW
scale 1:10

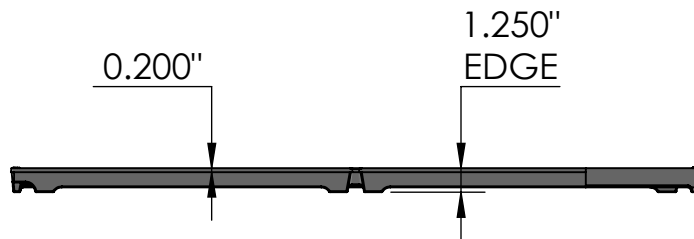


NOTES:

1. ADA Compliant: No thru openings greater than 1/2".
2. Due to casting inconsistencies, all dimensions are nominal.
3. Pedestrian Load Only.


Made in USA

©2010 Iron Age Designs


Explora 6' x 6' Tree Grate - Left Panel

 <p>IRON AGE DESIGNS Telephone 206.276.0925 www.ironagegrates.com</p>	<p>Material: Grey Iron CL 35 or better</p>	<p>Weight: 123 lbs.</p>	<p>Free Drain Area: 112.86 in/sq. or 8.98 %</p>	<p>By: MS Checked: MS Date: 12.9.22</p>
	<p>Finish: Raw</p>	<p>Edge: 1.250"</p>	<p>Flow Rate: 147.85 GPM</p>	<p>© Registration: PENDING Scale: NTS</p>
	<p>Fits: Iron Age Custom Frame SOLD SEPARATELY</p>	<p>Product ID: EXX72-72I99TGL</p>	<p>Drawing Name: 02_EXP_I_72x72_TreeGrate_12open</p>	


TOP VIEW
scale 1:10

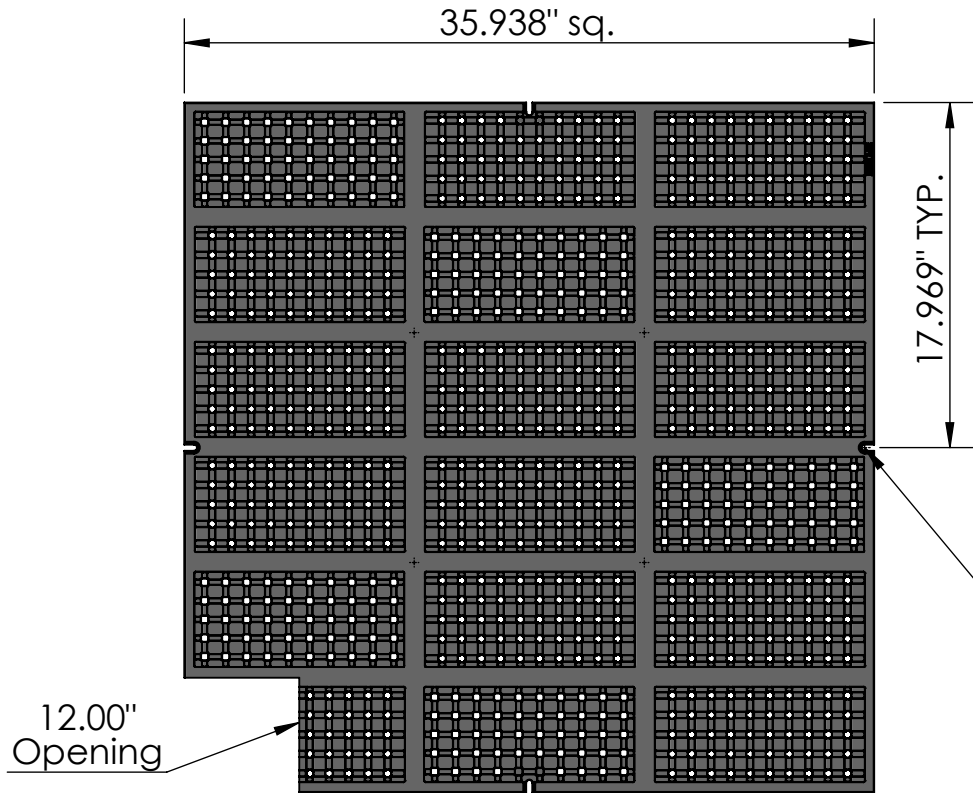


CASTING-ID
scale 1:2

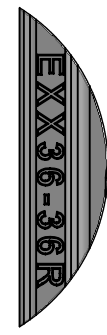

ISO-VIEW
scale 1:12

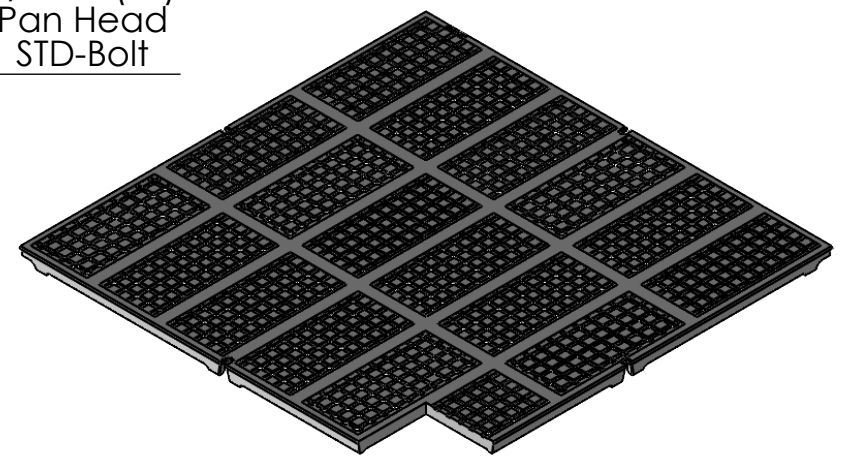

SIDE VIEW
scale 1:10

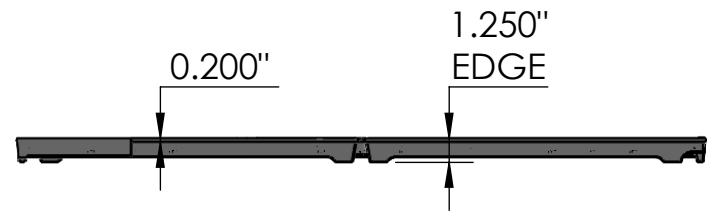


NOTES:



1. ADA Compliant: No thru openings greater than 1/2".
2. Due to casting inconsistencies, all dimensions are nominal.
3. Pedestrian Load Only.

Made in USA ©2010 Iron Age Designs

Explora 6' x 6' Tree Grate - Right Panel


 IRON AGE DESIGNS Telephone 206.276.0925 www.ironagegrates.com	Material: Grey Iron CL 35 or better	Weight: 123 lbs.	Free Drain Area: 112.86 in/sq. or 8.98 %	By: MS	Checked: MS	Date: 12.9.22
	Finish: Raw	Edge: 1.250"	Flow Rate: 147.85 GPM	© Registration: PENDING	Scale: NTS	
	Fits: Iron Age Custom Frame SOLD SEPARATELY	Product ID: EXX72-72I99TGR	Drawing Name: 02_EXP_I_72x72_TreeGrate_12open			

TOP VIEW
scale 1:10

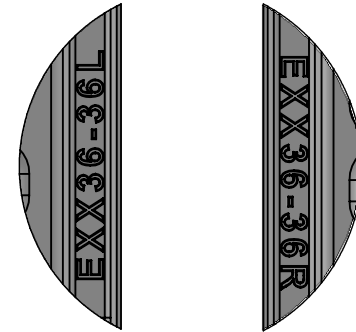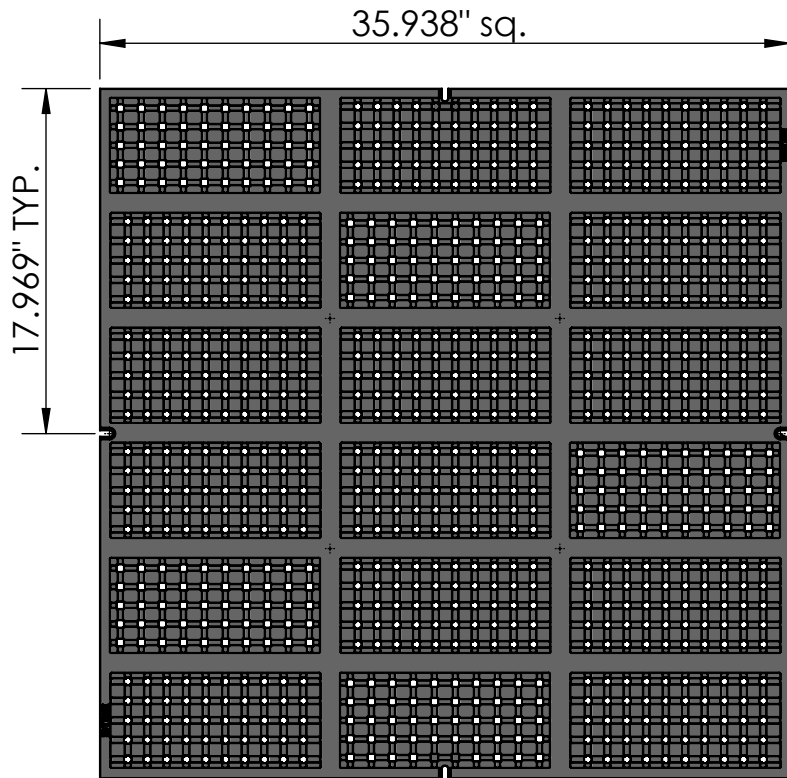


CASTING-ID
scale 1:2

1/4"-20 (4x)
Pan Head
STD-Bolt

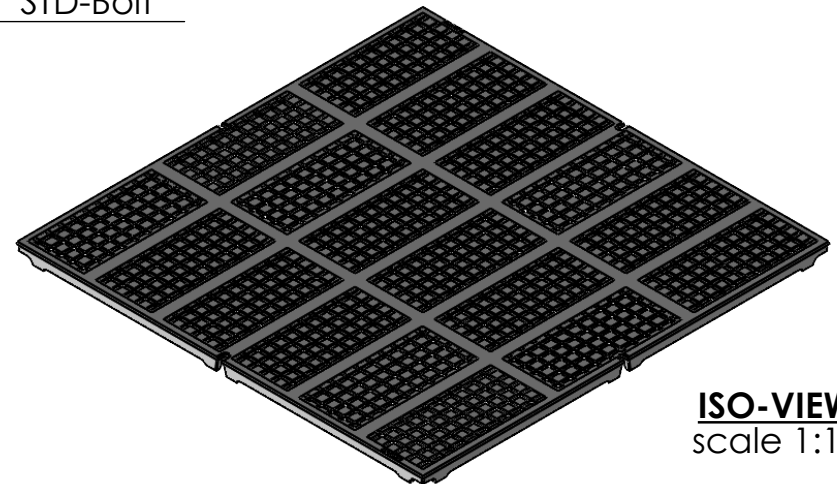

ISO-VIEW
scale 1:12

SIDE VIEW
scale 1:10

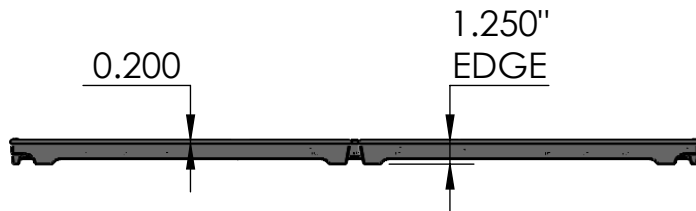


NOTES:

1. ADA Compliant: No thru openings greater than 1/2".
2. Ships in pieces: 1
3. Pedestrian load only
4. Due to casting inconsistencies, all dimensions are nominal.

Made in USA ©2013 Iron Age Designs

Explora 3' x 3' Extension Panel

 IRON AGE DESIGNS Telephone 206.276.0925 www.ironagegrates.com	Material: Grey Iron CL 35 or better Finish: Raw Fits: Iron Age CustomFrames SOLD SEPARATELY	Weight: 127 lbs. Edge: 1.250" Product ID: EXX36-36199	Free Drain Area: 116.01 in/sq., or 8.98 % Flow Rate: 151.97 GPM, or .338 CuFt./sec. Drawing Name: 02_EXP_I_36x36_ExtensionPanel_Iron	By: MS Checked: MS Date: 12.9.22 © Registration: PENDING Scale: NTS
	Made in USA ©2013 Iron Age Designs			
	Page 1			