
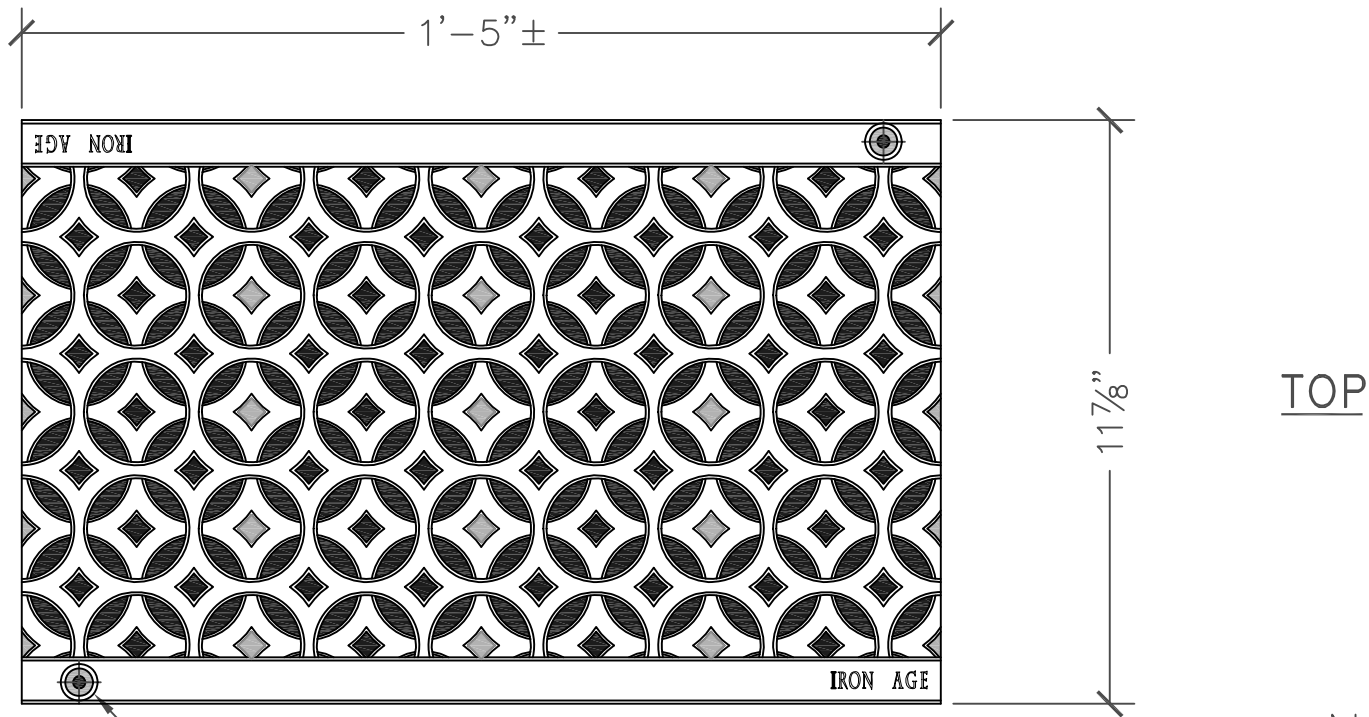


2 castings arrayed
scale 1;2

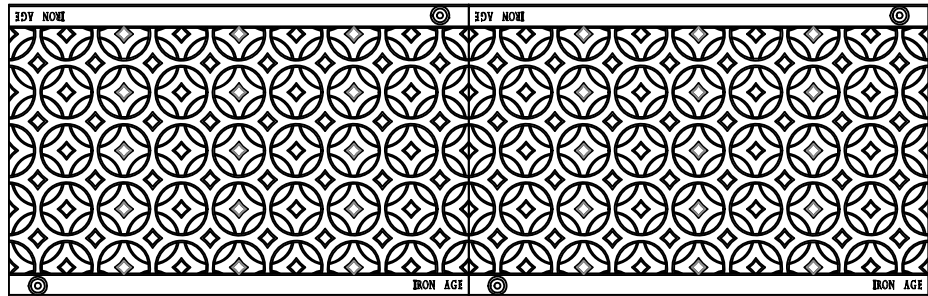

(2X) hole for bolt down

TOP

NOTES:

1. Material: cast iron
2. Natural finish
3. 1" thick
4. No openings > 1/2"



IRON AGE
DESIGNS

2104 SW 152nd st #4 TEL 206.276.0925
Burien, WA 98166 FAX 206.257.0318
www.ironagedesigns.com

Interlaken 12"x17" Trench Grate drawn by: CD
drawing no. INT.I.12x17 scale: NTS
date: 11/19/08

Design Patent: US D575,881 S © 2008 Iron Age Designs