


4x 1/4-20 Std. Bolt-drill point

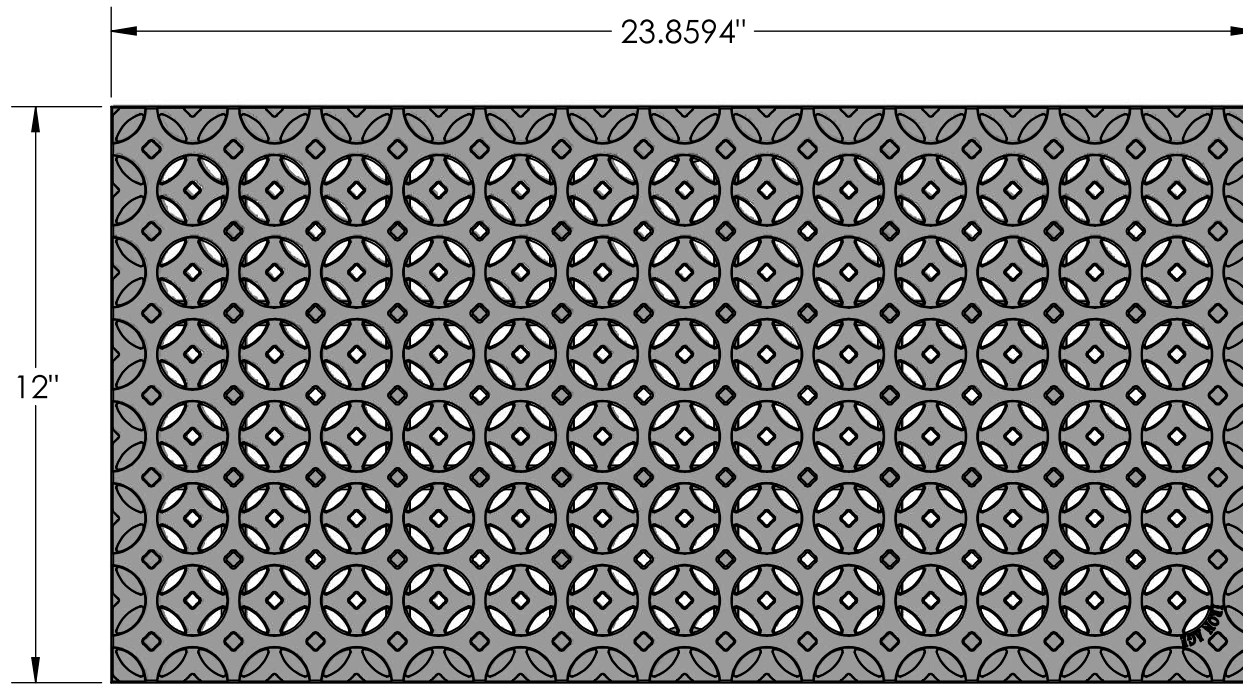

 **IRON AGE** DESIGNS
 2104 SW 152nd St #4 TEL 206.276.0925
 Burien, WA 98166 FAX 206.257.0318
 www.ironagedesigns.com

**Interlaken 12"x24" Heel Proof Catch Basin Grate /
 Extension Panel - PEDESTRIAN LOAD ONLY**

DWG. NO. 01-INT.I.12x24_HP_Flip

Drawn by: JH
 Date: 7/2/15
 Scale: Not to Scale

NOTES:

1. Material: cast iron
2. Finish: Natural
3. Edge thickness: 1 1/4"
4. Fits frame by: Iron Age
5. Heelproof; No openings greater than 1/4"
6. Weight approx. 28lbs
7. Due to casting inconsistencies all dimensions are nominal

Patent Number: US D575,881 S
 © 2015 Iron Age Designs