


TOP

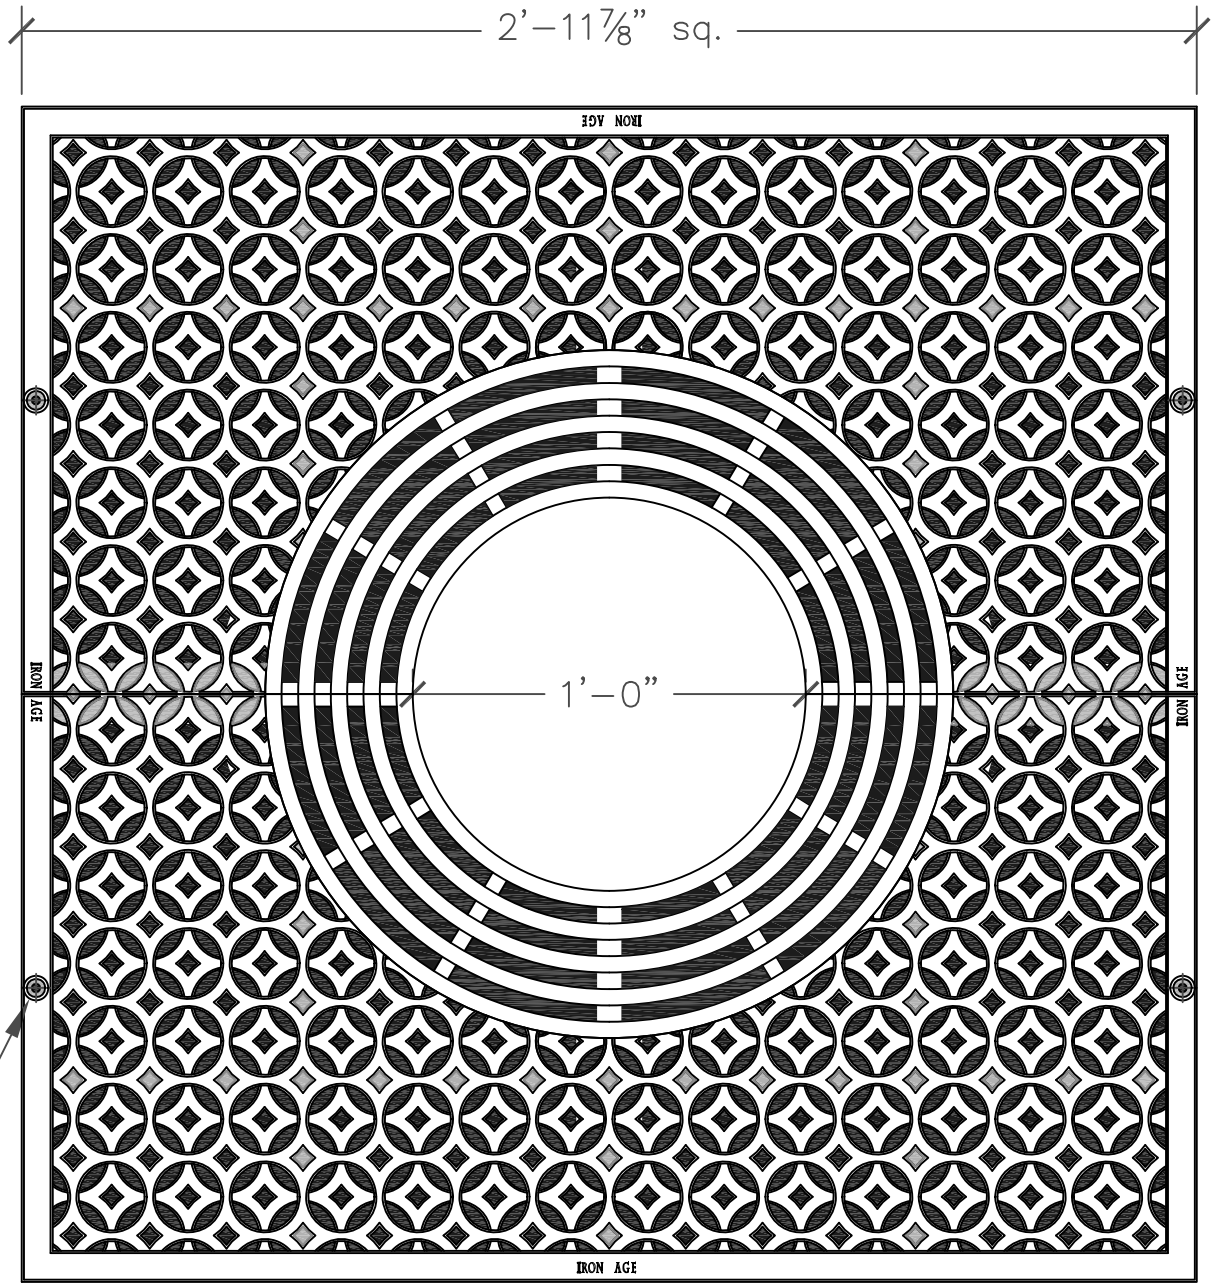

(4X) cast hole for bolt down

NOTES:

1. Material: cast iron
2. Natural finish
3. Cast in 2 pcs, 1" thick
4. No openings > 1/2"
5. Break-out rings to 20"Ø

 **IRON AGE**
DESIGNS

2104 SW 152nd St. #4 TEL 206.276.0925
Burien, WA 98166 FAX 206.257.0318
www.ironagedesigns.com

Interlaken 3' x 3' Tree Grate

drawing no. INT.I.3'sq

drawn by: CD
scale: NTS
date: 11/19/08

Patent Number: US D575,881 S

© 2008 Iron Age Designs