


UNIVERSAL CORNER POST - mounting options:

- 1) tapered base fits snugly into standard 1" pipe (recommend: bed in silicone) optional set screw
- 2) feet available; for spike or bolt down
- 3) hole can accommodate #3 rebar to directly cast in concrete

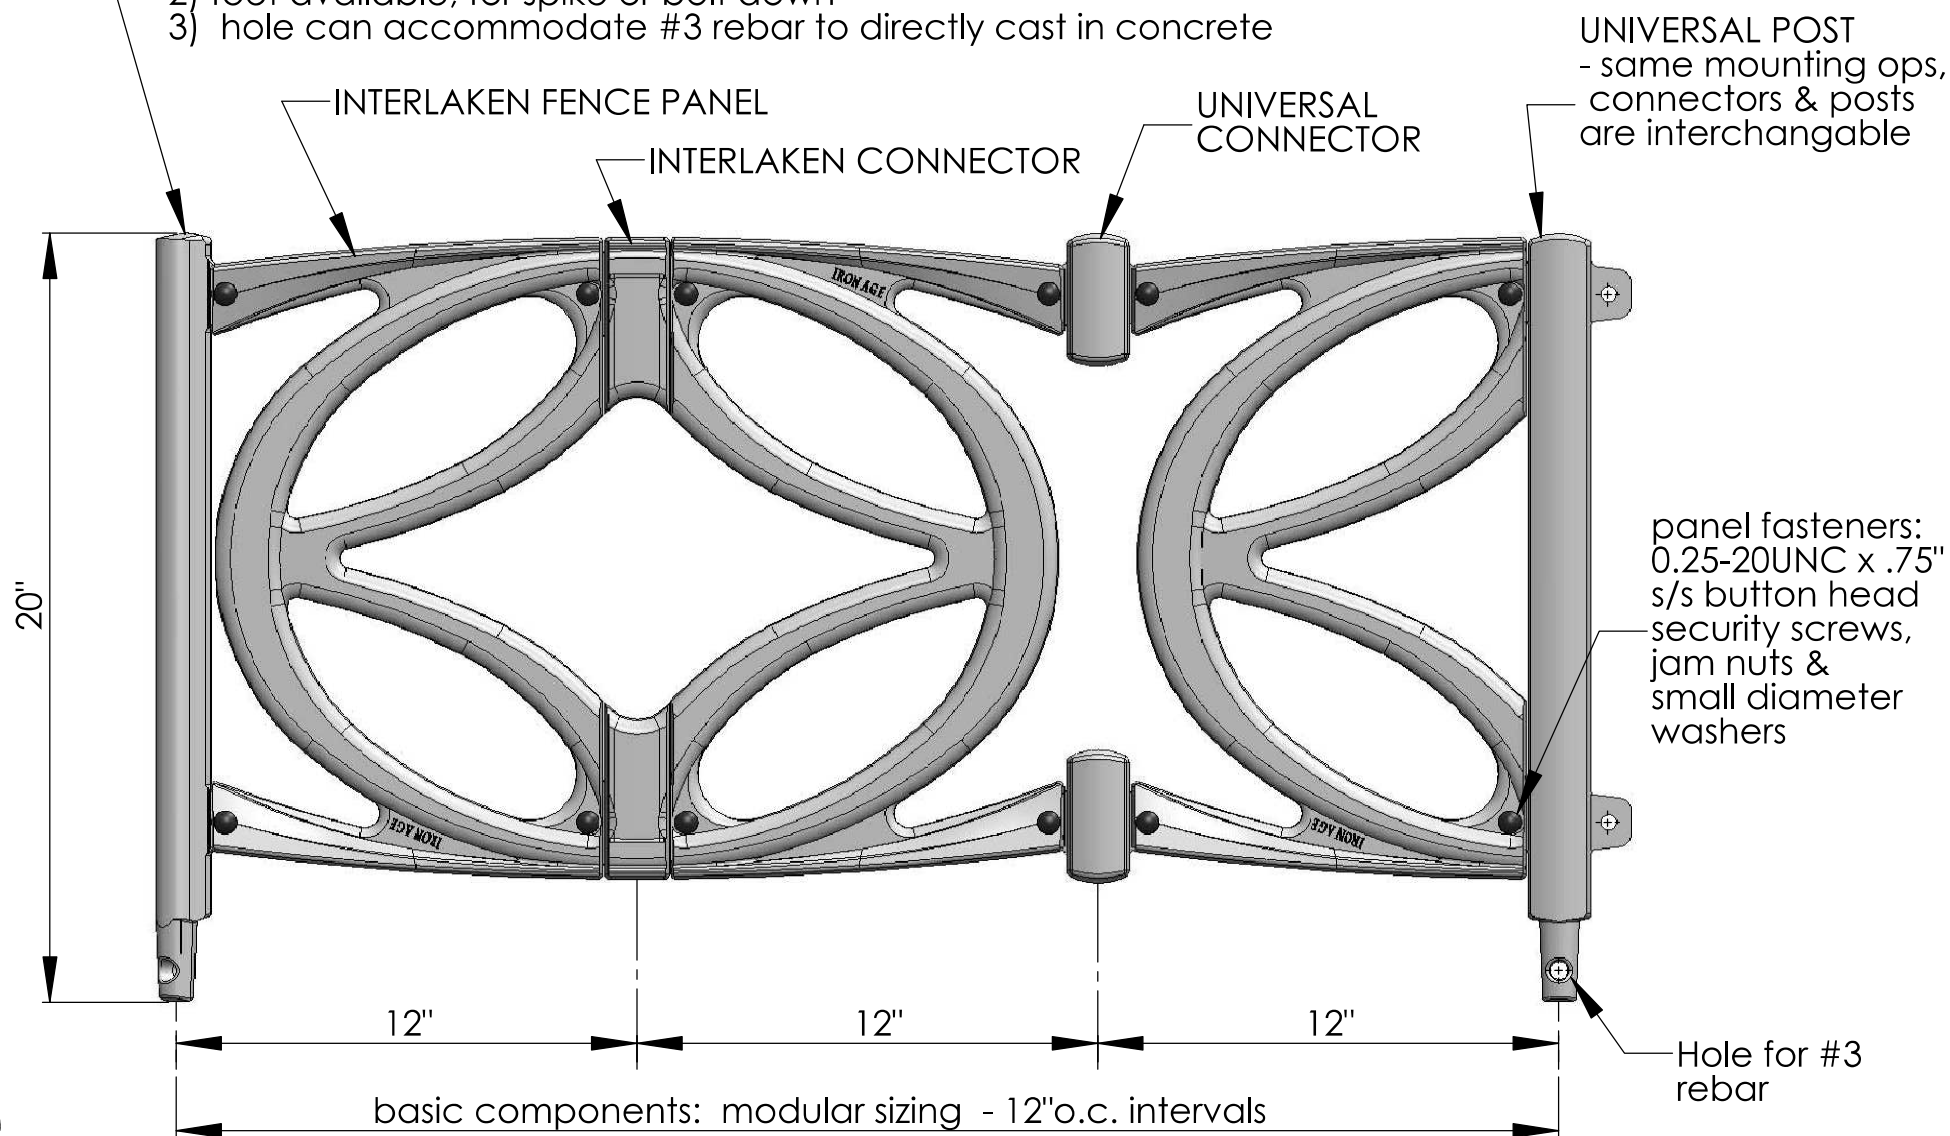

IRON AGE 2104 SW 152nd St #4 TEL 206.276.0925
 Burien, WA 98166 FAX 206.257.0318
 DESIGNS www.ironagedesigns.com

Interlaken Planter Fence

DWG. NO. INT.P-Fence
 SHEET NO. 0-BASIC COMPONENTS


Drawn by: CD
 Date: 06/21/11
 Scale: NTS

NOTES:


1. Material: cast ductile iron
2. Finish: Natural or powder coat paint
3. Due to casting inconsistencies all dimensions are nominal

© 2011 Iron Age Designs


Registration Number:
 VA 1-964-349

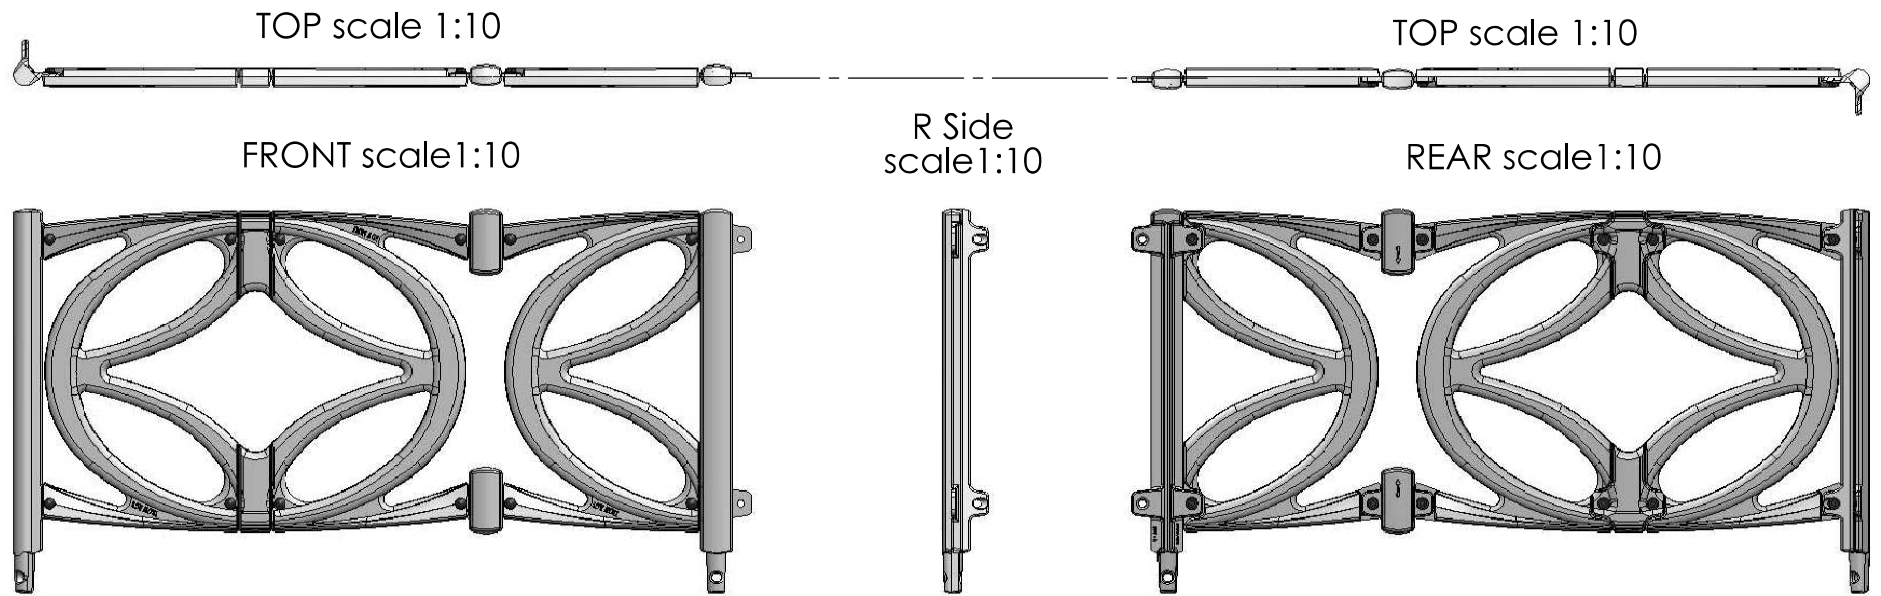

FRONT EXLODED scale 1:10

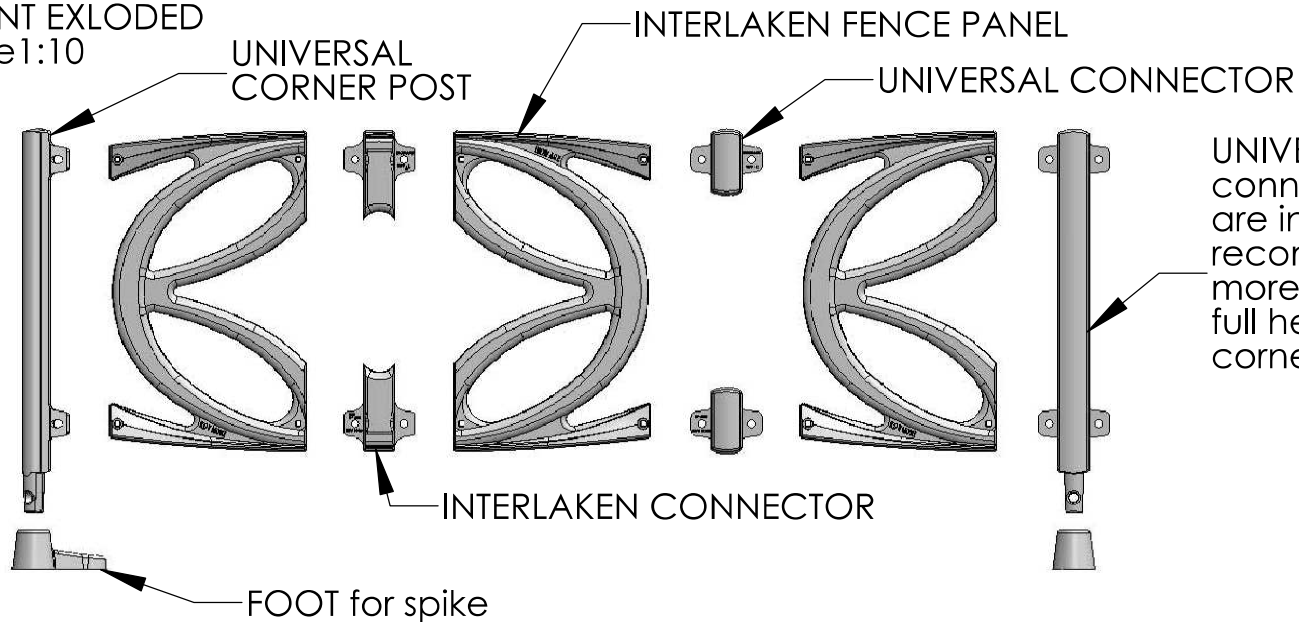

UNIVERSAL POST - connectors & posts are interchangeable recommend: span no more than 3' between full height posts or corner posts

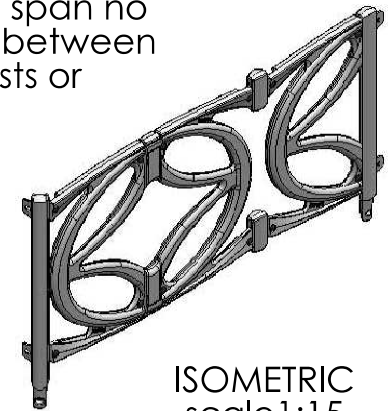

IRON AGE 2104 SW 152nd St #4 TEL 206.276.0925
 Burien, WA 98166 FAX 206.257.0318
 DESIGNS www.ironagedesigns.com

Interlaken Planter Fence

DWG. NO. INT.P-Fence
 SHEET NO. 1 - VIEWS

Drawn by: CD
 Date: 06/21/11
 Scale: NTS






NOTES:

1. Material: cast ductile iron
2. Finish: Natural or powder coat paint
3. Due to casting inconsistencies all dimensions are nominal



© 2011 Iron Age Designs

Registration Number:
 VA 1-964-349


INTERLAKEN 2'x2'
PLANTING FENCE
scale 1:10

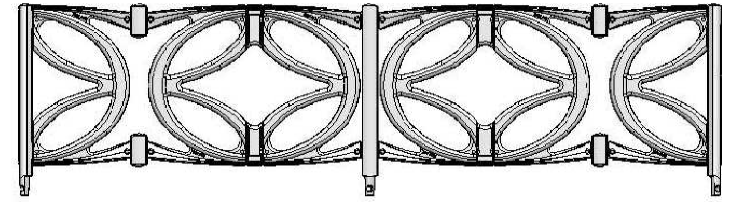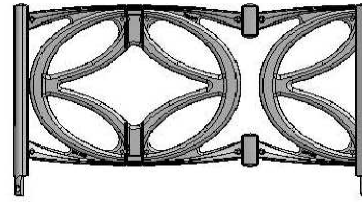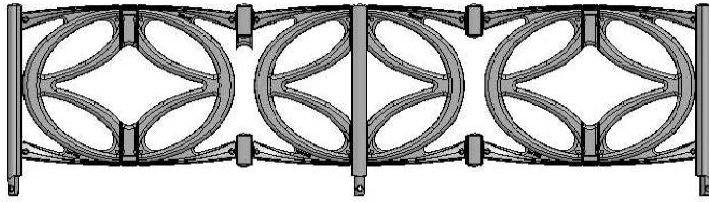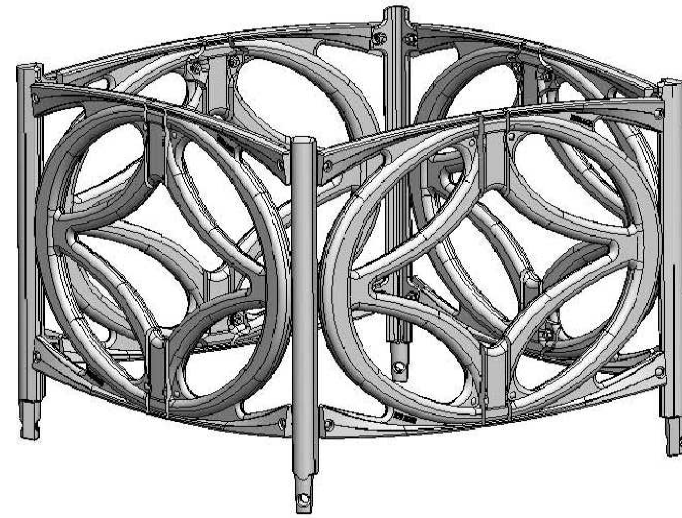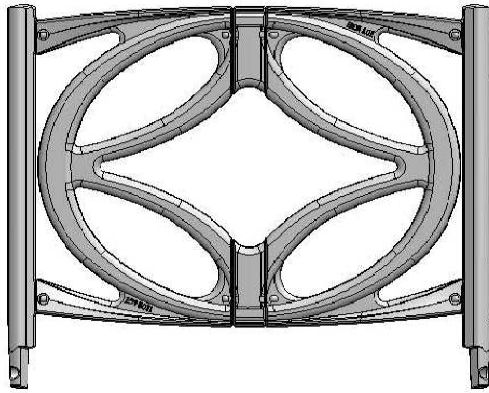

INTERLAKEN 3'x6' PLANTING FENCE scale 1:20

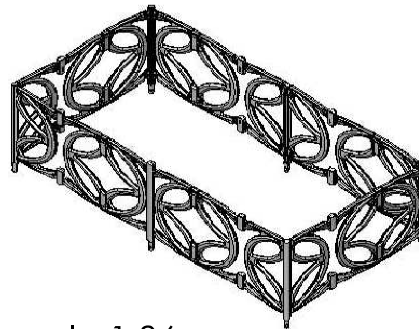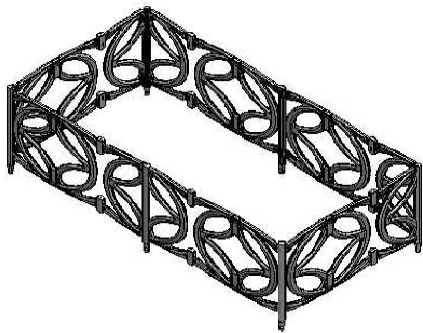

ISOMETRIC scale 1:36

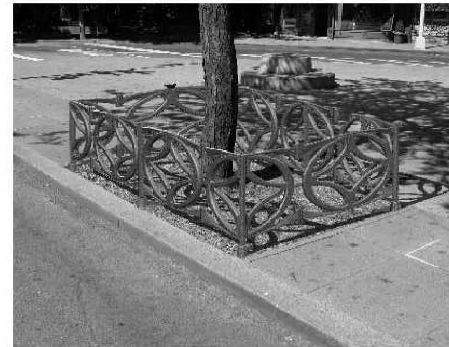

IRON AGE 2104 SW 152nd St #4 TEL 206.276.0925
DESIGNS Burien, WA 98166 FAX 206.257.0318
www.ironagedesigns.com

Interlaken Planter Fence

DWG. NO. INT.P-Fence
SHEET NO. 2-SIZE/INTERVAL

Drawn by: CD
Date: 06/21/11
Scale: NTS



NOTES:

1. Material: cast ductile iron
2. Finish: Natural or powder coat paint
3. Due to casting inconsistencies all dimensions are nominal

© 2011 Iron Age Designs


Registration Number:
VA 1-964-349

TOP
VIEWS

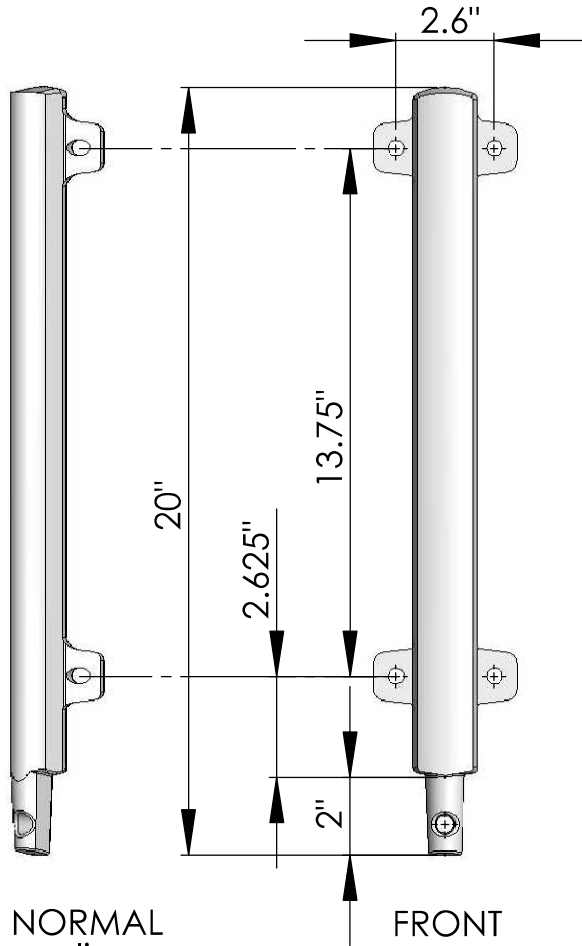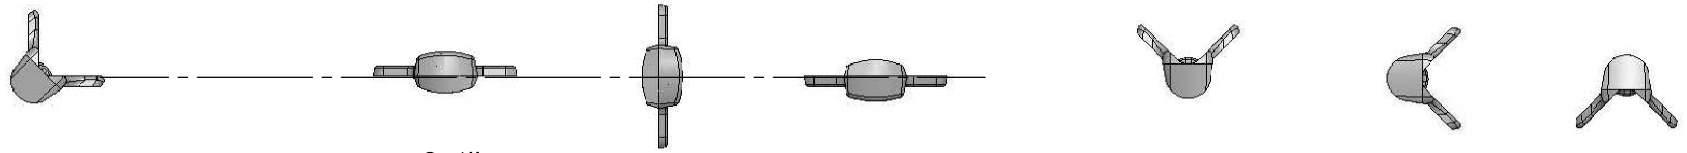


shown NORMAL
to fence line

CORNER POST

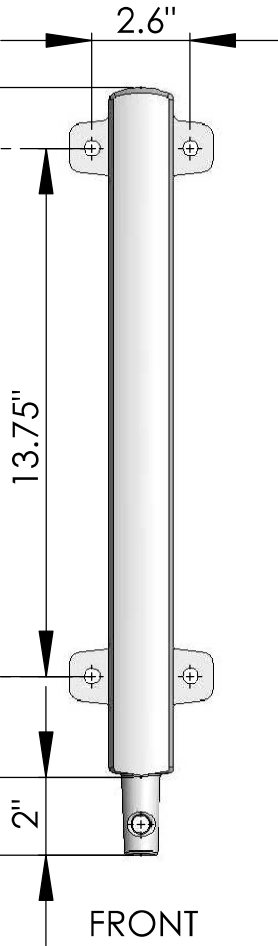


shown NORMAL to fence & Parting Lines


UNIVERSAL POST

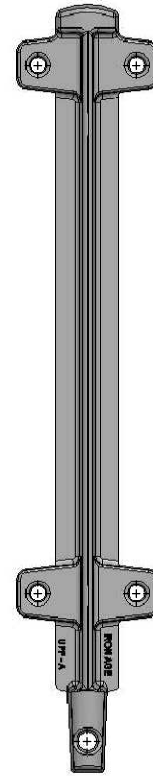


REAR

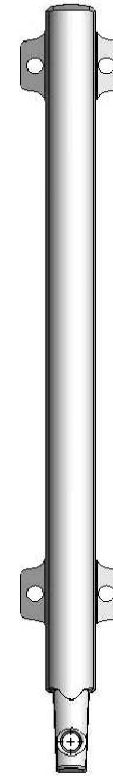

FRONT

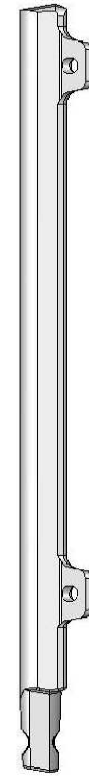

SIDE

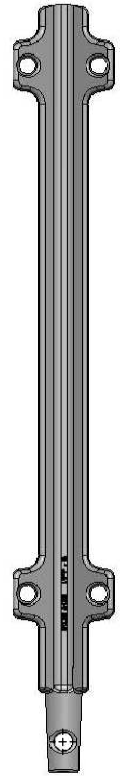

REAR

shown NORMAL to Parting Line

CORNER POST

IRON AGE 2104 SW 152nd St #4 TEL 206.276.0925
Burien, WA 98166 FAX 206.257.0318
DESIGNS www.ironagedesigns.com

Interlaken Planter Fence

DWG. NO. INT.P-Fence
SHEET NO. 3-POSTS

Drawn by: CD
Date: 06/21/11
Scale: 1:5


NOTES:

1. Material: cast ductile iron
2. Finish: Natural or powder coat paint
3. Due to casting inconsistencies all dimensions are nominal

© 2011 Iron Age Designs


Registration Number:
VA 1-964-349

TOP VIEWS

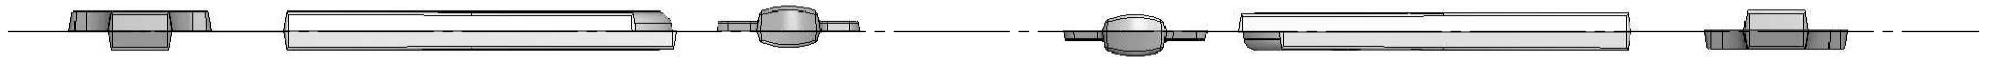

INTERLAKEN CONNECTOR



FRONT

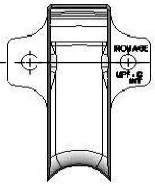

INTERLAKEN CONNECTOR


REAR

SIDE

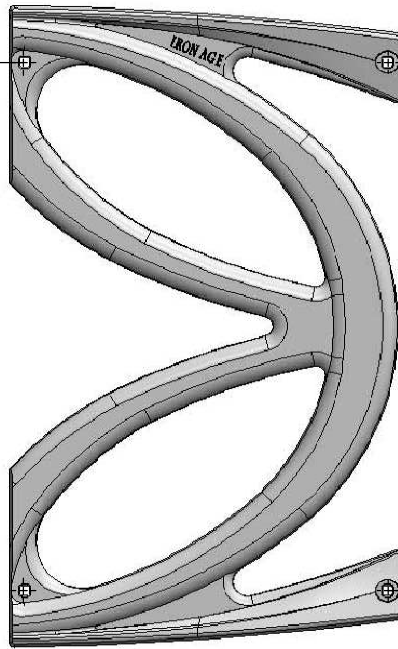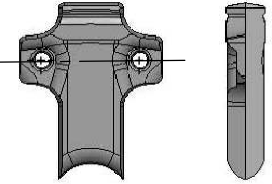


FRONT

INTERLAKEN PANEL

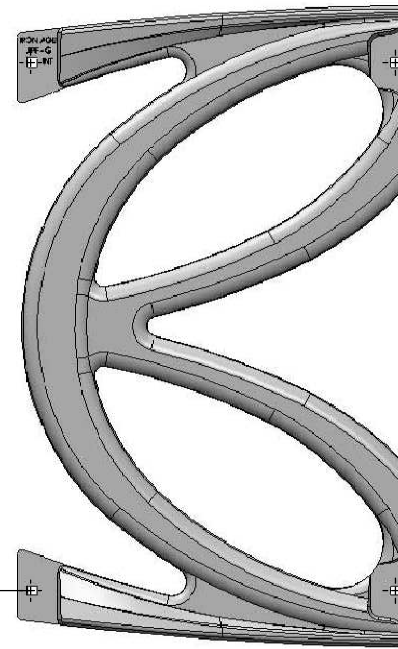

REAR


INTERLAKEN PANEL

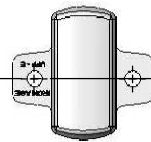

FRONT



SIDE

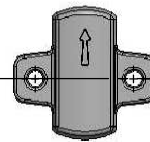

REAR

UNIVERSAL CONNECTOR

IRON AGE DESIGNS
 2104 SW 152nd St #4 TEL 206.276.0925
 Burien, WA 98166 FAX 206.257.0318
www.ironagedesigns.com

Interlaken Planter Fence

DWG. NO. INT.P-Fence
 SHEET NO. 4 - INT. P.FENCE-PANEL&CONNECTORS

Drawn by: CD
 Date: 06/21/11
 Scale: 1:5

NOTES:

1. Material: cast ductile iron
2. Finish: Natural or powder coat paint
3. Due to casting inconsistencies all dimensions are nominal

© 2011 Iron Age Designs

Registration Number:
 VA 1-964-349


EXPLODED
ISOMETRIC

ISOMETRIC



POST

1/2"x30" hex head auger spike

TOP

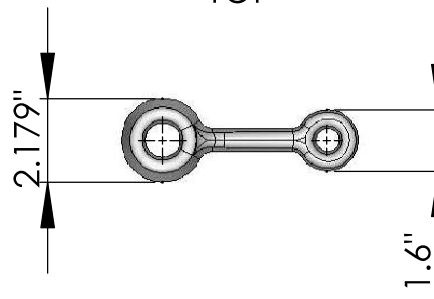

FRONT

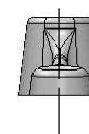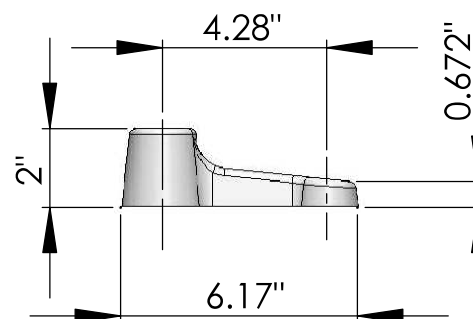

END

SPIKE FOOT

Interlaken Planter Fence

DWG. NO. INT.P-Fence
SHEET NO. 5-FOOT.SPIKE

Drawn by: CD
Date: 06/21/11
Scale: 1:5

NOTES:

1. Material: cast ductile iron
2. Finish: Natural or powder coat paint
3. Due to casting inconsistencies all dimensions are nominal

© 2011 Iron Age Designs

Registration Number:
VA 1-964-349

