



Ø71.875"

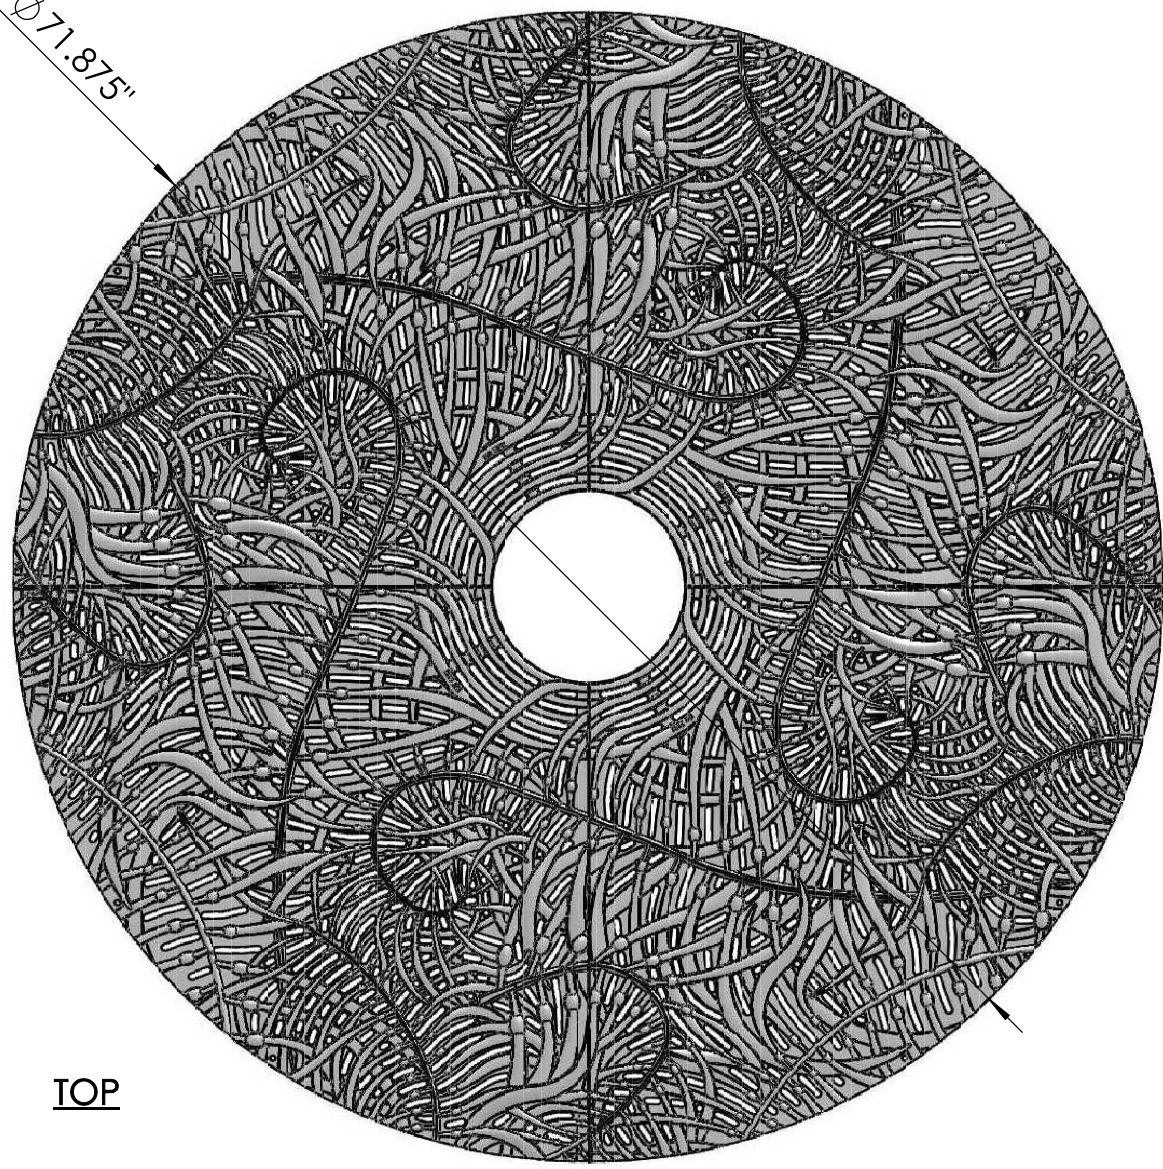

TOP

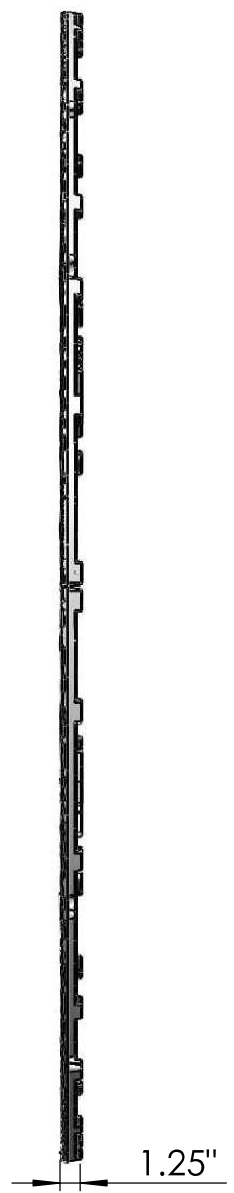

EDGE

1.25"

 **IRON AGE** 2104 SW 152nd St. #4 TEL 206.276.0925  
**DESIGNS** Burién, WA 98166 FAX 206.257.0318  
 www.ironagedesigns.com

Kelp 6' Dia. Tree Grate

JOB NO. Drawn by: CD  
 DWG. NO. KLP.I.72DIA Date: 11/11/11  
 Scale: 1:12

NOTES:

1. Material: cast iron
2. Natural finish
3. Four pieces, total thickness: 1 1/4"
4. Fits frame manufactured by Iron Age Designs
5. Openings less than 3/8"
6. Center opening 12" dia. breakouts to 20" dia.
7. Due to casting inconsistencies all dimensions are nominal

© 2011 Iron Age Designs

Registration Number:  
VA 1-964-886