



TOP VIEW
scale 1:14

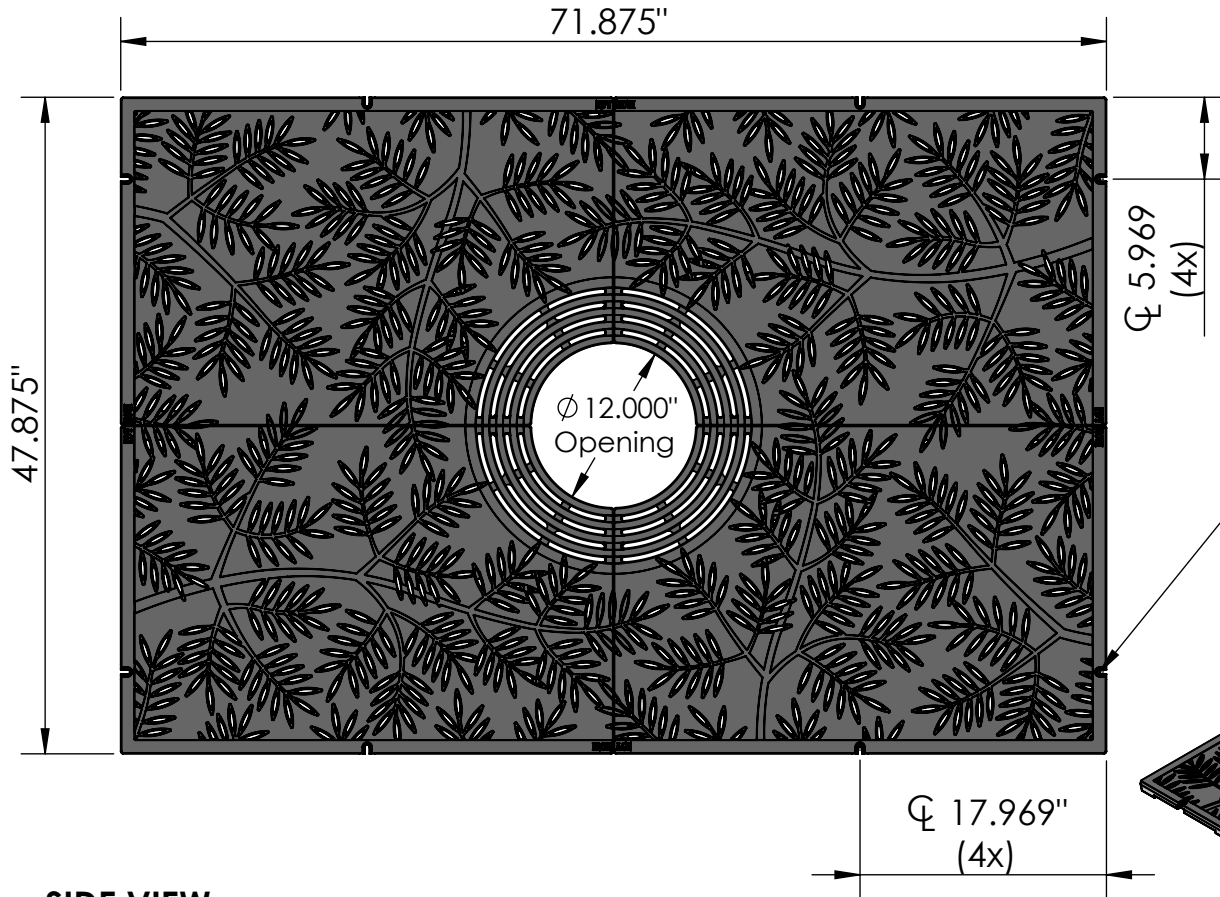


SIDE VIEW
scale 1:14

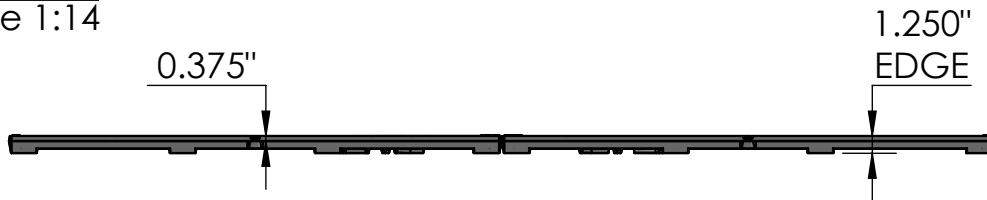

1/4"-20 (8x)
Pan Head
STD-Bolt

ISO-VIEW
scale 1:20

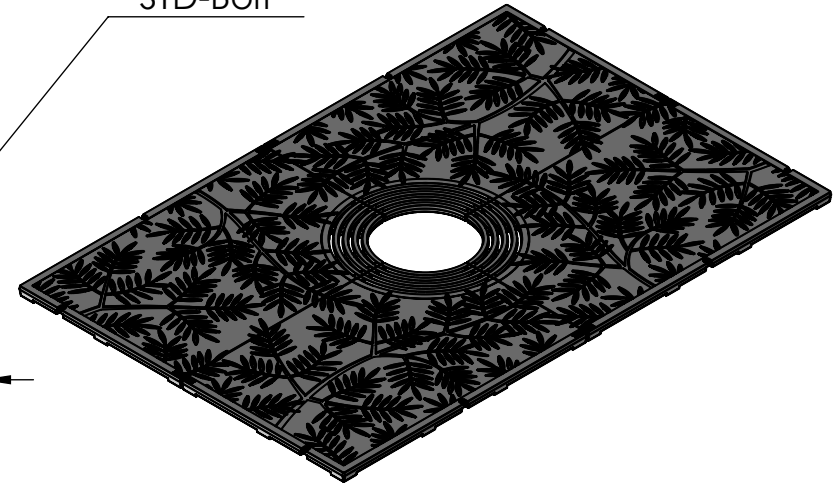

NOTES:

1. ADA Compliant: No thru openings greater than 1/2".
2. Pieces per Set: 4
3. Due to casting inconsistencies, all dimensions are nominal.
4. Center Opening Options:
Cast at 12", Breakouts at 14", 16", 18" & 20".
5. Pedestrian Load Only.

Made in USA


©2014 Iron Age Designs

Locust 4' x 6' Tree Grate


 IRON AGE DESIGNS Telephone 206.276.0925 www.ironagegrates.com	Material: Grey Iron CL 30 or better	Weight: 370.06 lbs.	Free Drain Area: 290.20 in/sq. or 8.72 %	By: MS	Checked: MS	Date: 6-22-21
	Finish: Raw	Edge: 1.250"	Flow Rate: 380.17 GPM	© Registration: Pending		Scale: NTS
	Fits: Iron Age Custom Frame SOLD SEPARATELY	Product ID: LX48-72I99TG	Drawing Name: 02_LOC_I_48x72_TreeGrate_Comp			

Page 1


TOP VIEW
scale 1:8

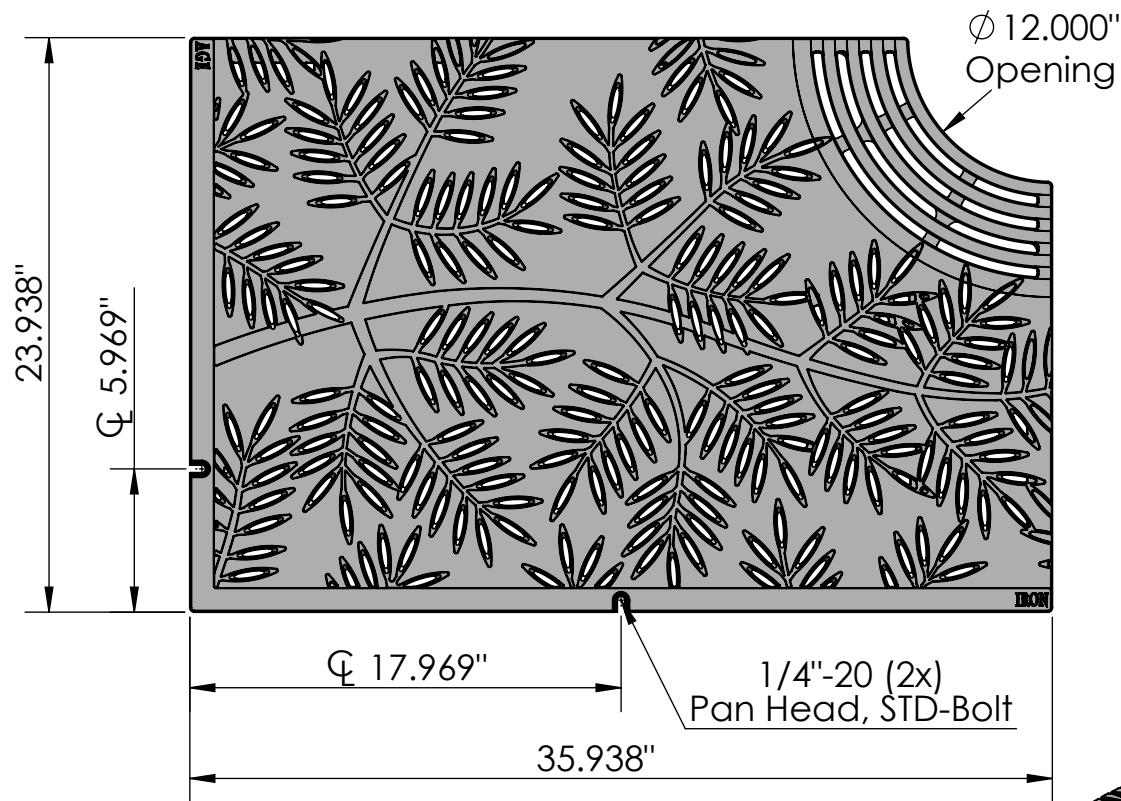

SIDE VIEW
scale 1:8

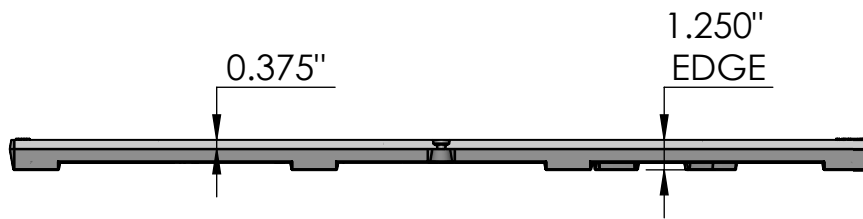

ISO-VIEW
scale 1:12

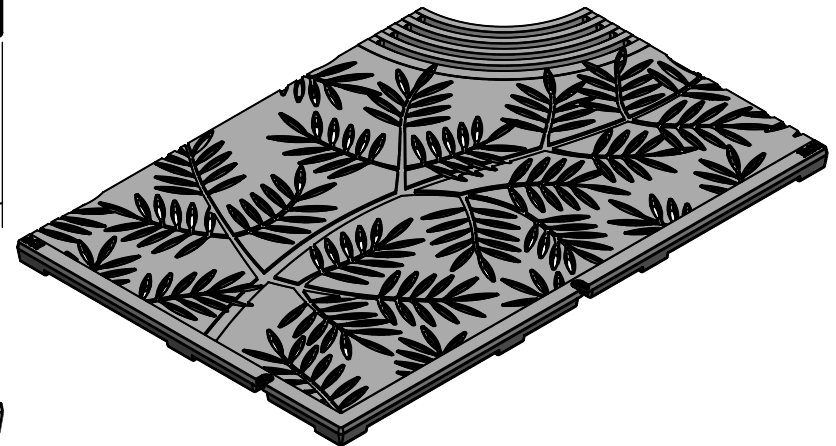

NOTES:

1. ADA Compliant: No thru openings greater than 1/2".
2. Due to casting inconsistencies, all dimensions are nominal.
3. Pedestrian Load Only.

Made in USA


©2014 Iron Age Designs

Locust 4' x 6' Tree Grate - Left Panel


 IRON AGE DESIGNS Telephone 206.276.0925 www.ironagegrates.com	Material: Grey Iron CL 30 or better	Weight: 92.87 lbs.	Free Drain Area: 72.90 in/sq. or 8.76 %	By: MS	Checked: MS	Date: 4-6-22
	Finish: Raw	Edge: 1.250"	Flow Rate: 95.50 GPM	© Registration: Pending		Scale: NTS
	Fits: Iron Age Custom Frame SOLD SEPARATELY	Product ID: LX48-72I99TGL	Drawing Name: 02_LOC_I_48x72_TreeGrate_LH			

Page 2

TOP VIEW
scale 1:8

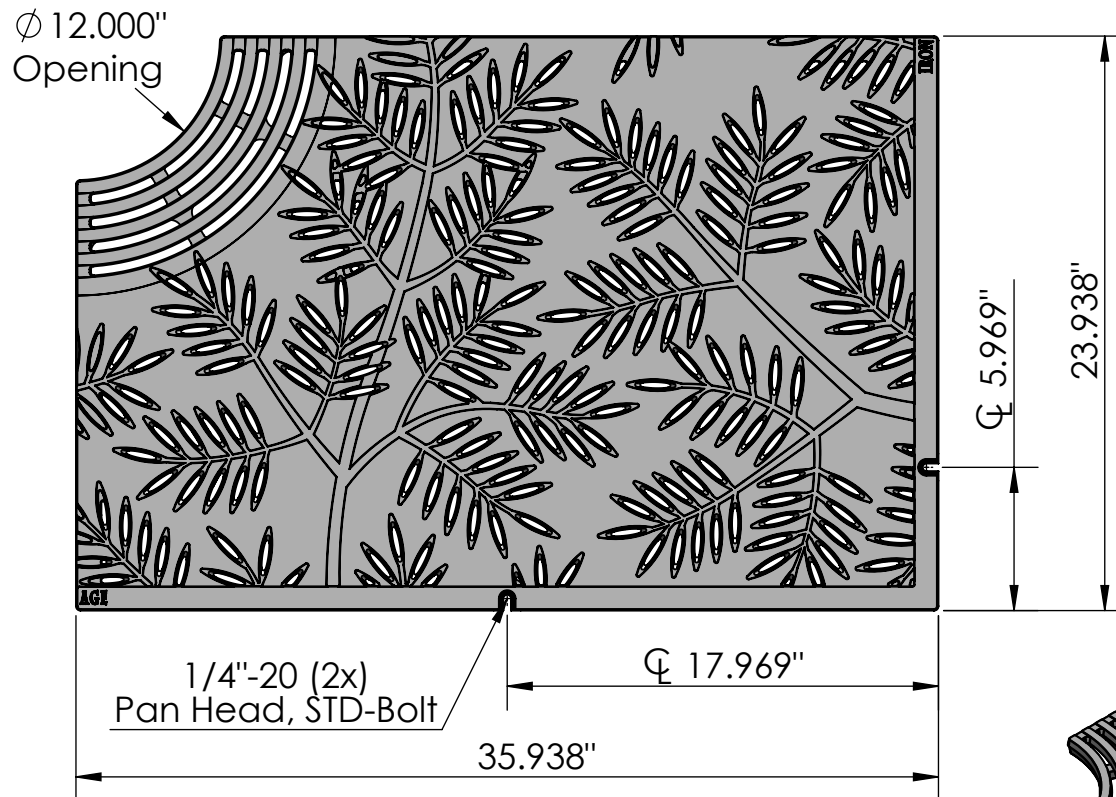

SIDE VIEW
scale 1:8

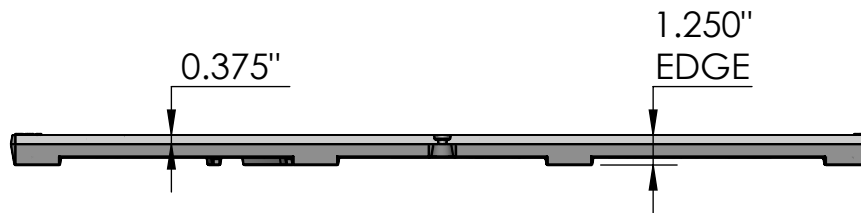

ISO-VIEW
scale 1:10



NOTES:

1. ADA Compliant: No thru openings greater than 1/2".
2. Due to casting inconsistencies, all dimensions are nominal.
3. Pedestrian Load Only.

Made in USA

©2014 Iron Age Designs

Locust 4' x 6' Tree Grate - Right Panel

 IRON AGE DESIGNS Telephone 206.276.0925 www.ironagegrates.com	Material: Grey Iron CL 30 or better	Weight: 92.16 lbs.	Free Drain Area: 72.19 in/sq. or 8.67 %	By: MS	Checked: MS	Date: 4-6-22
	Finish: Raw	Edge: 1.250"	Flow Rate: 94.58 GPM	© Registration: Pending		Scale: NTS
	Fits: Iron Age Custom Frame SOLD SEPARATELY	Product ID: LX48-72I99TGR	Drawing Name: 02_LOC_I_48x72_TreeGrate_RH			

Page 3