



TOP VIEW
scale 1:12

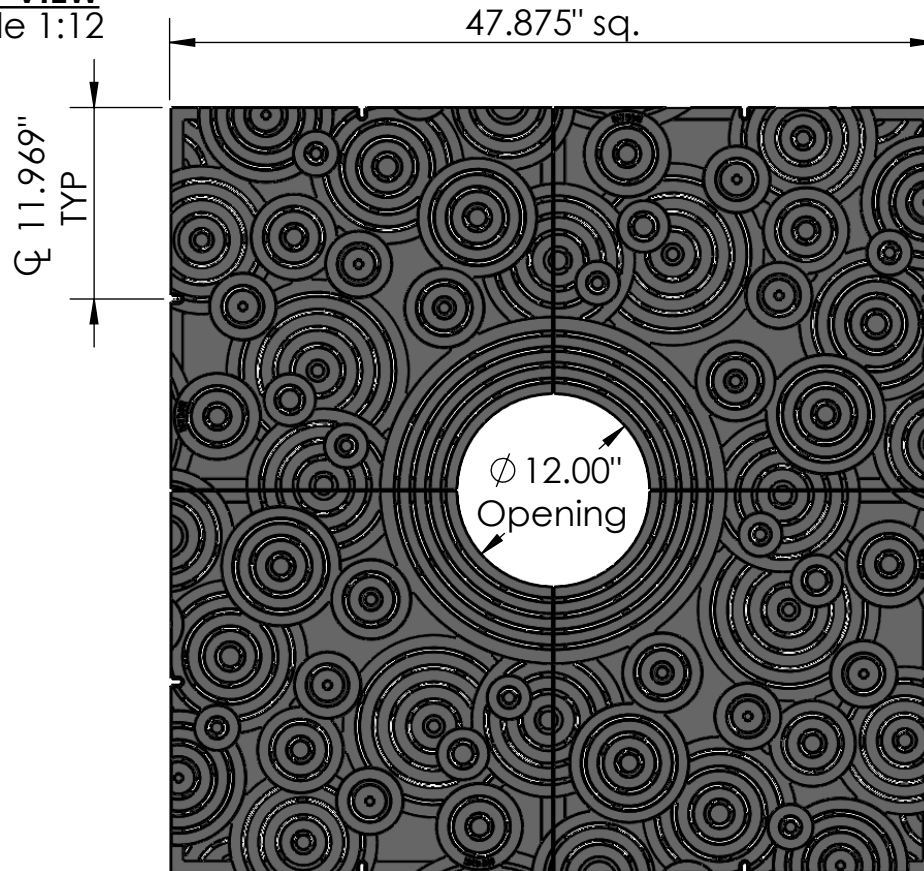


CASTING-ID
scale 1:2

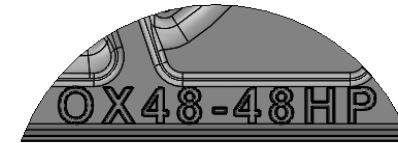


1/4"-20 (8x)
Pan Head
STD-Bolt

ISO-VIEW
scale 1:18

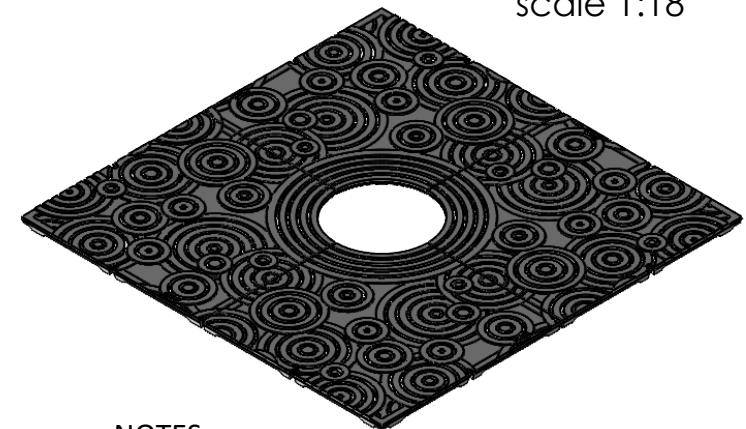

SIDE VIEW
scale 1:12

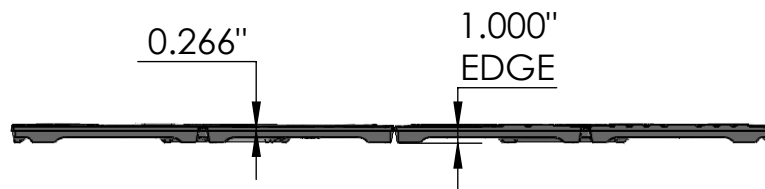


NOTES:

1. Heelproof: No thru openings greater than 1/4".
2. Pieces per Set: 4
3. Due to casting inconsistencies, all dimensions are nominal.
4. Center Opening Options:
Cast at 12", Breakouts at 14", 16", 18" & 20".
5. Pedestrian Load Only.

Made in USA


©2007 Iron Age Designs

Oblio 4' x 4' Tree Grate Heel Proof


 <div>IRON AGE DESIGNS Telephone 206.276.0925 www.ironagegrates.com</div>	Material: Cast Iron A48 or better	Weight: 246.56 lbs.	Free Drain Area: 177.68 in/sq. or 8.16 %	By: MS	Checked: MS	Date: 3-22-21
	Finish: Raw	Edge: 1.000"	Flow Rate: 232.76 GPM	© Registration: VA 2-159-800		Scale: NTS
	Fits: Iron Age Custom Frame SOLD SEPARATELY	Product ID: OX48-48I99TGHP	Drawing Name: 01_OBL_I_48x48HP_TreeGrate_Comp			

Page 1

TOP VIEW
scale 1:6

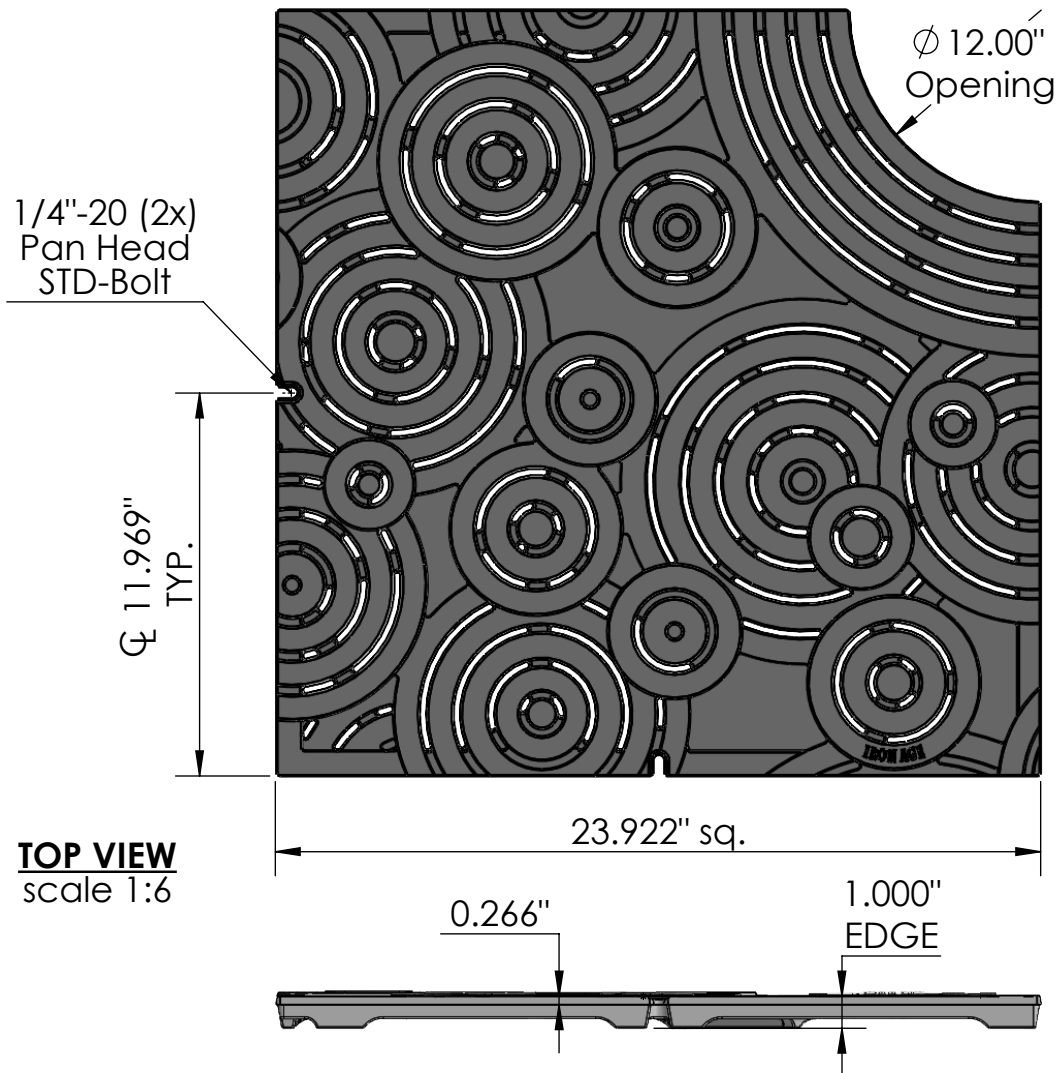

CASTING-ID
scale 1:2

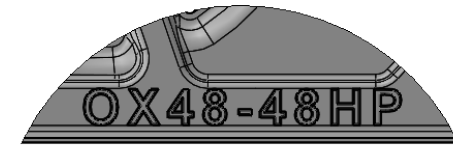

ISO-VIEW
scale 1:8




NOTES:

1. Heelprof: No thru openings greater than 1/4".
2. Due to casting inconsistencies, all dimensions are nominal.
3. Pedestrian Load Only.

Made in USA

©2007 Iron Age Designs

Oblio 4' x 4' Tree Grate Heel Proof - Quarter Panel

 IRON AGE DESIGNS Telephone 206.276.0925 www.ironagegrates.com	Material: Cast Iron A48 or better	Weight: 61.64 lbs.	Free Drain Area: 44.42 in/sq. or 8.16 %	By: MS	Checked: MS	Date: 3-22-21
	Finish: Raw	Edge: 1.000"	Flow Rate: 58.19 GPM	© Registration: VA 2-159-800		Scale: NTS
	Fits: Iron Age Custom Frame SOLD SEPARATELY	Product ID: OX48-48I99TGHP	Drawing Name: 01_OBL_I_48x48HP_TreeGrate			

Page 2