



TOP VIEW
scale 1:14

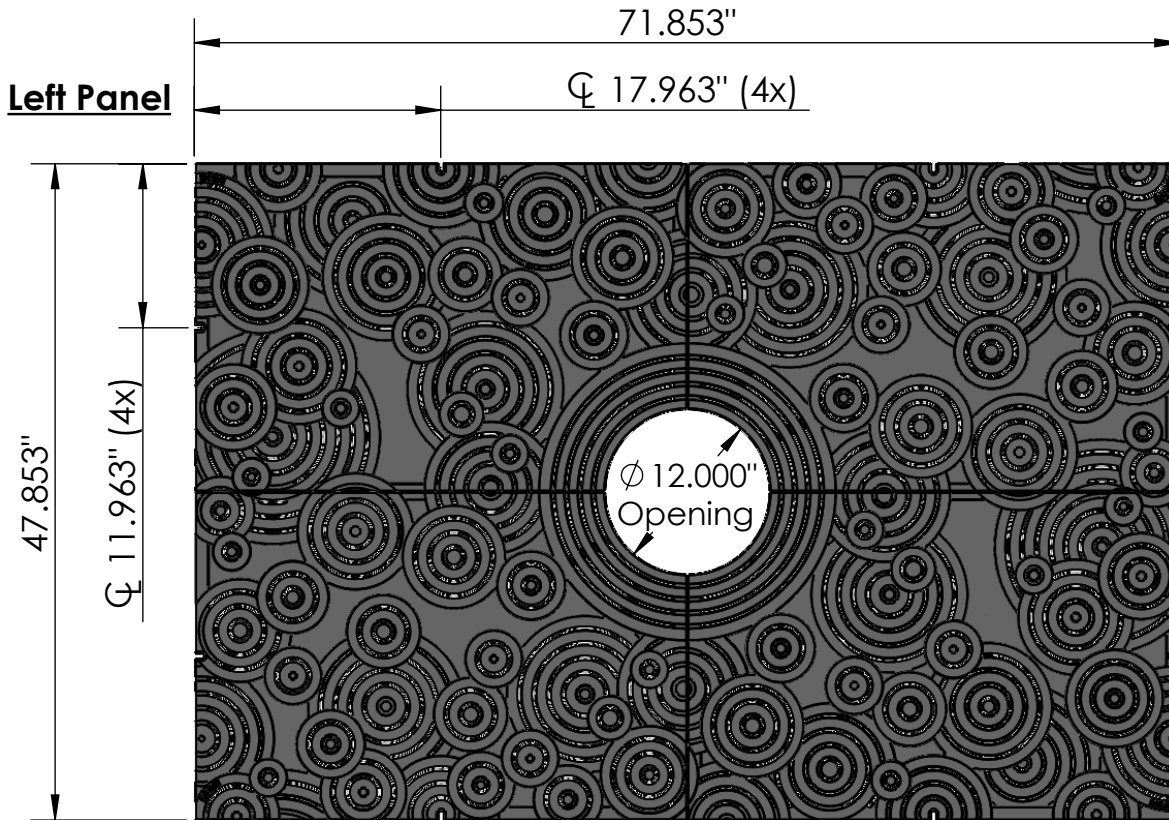


CASTING-ID
scale 1:3

Right Panel

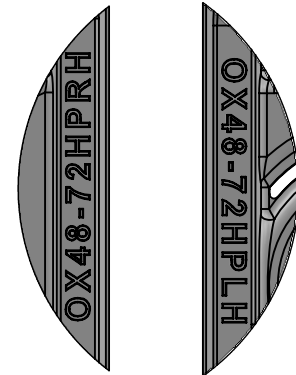


ISO-VIEW
scale 1:22

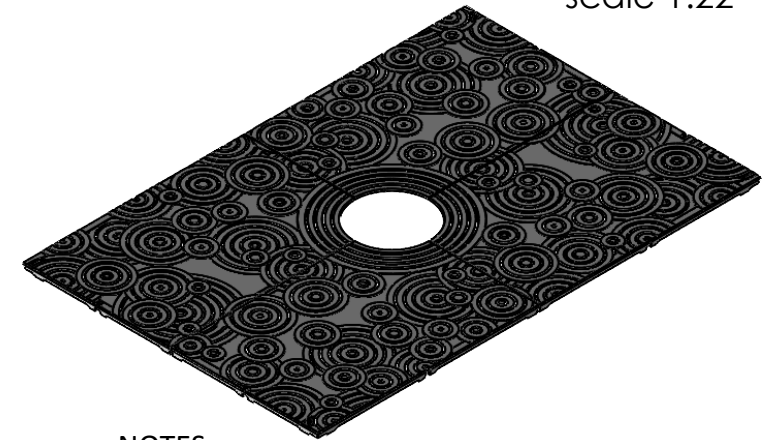

Right Panel

Left Panel

SIDE VIEW
scale 1:14

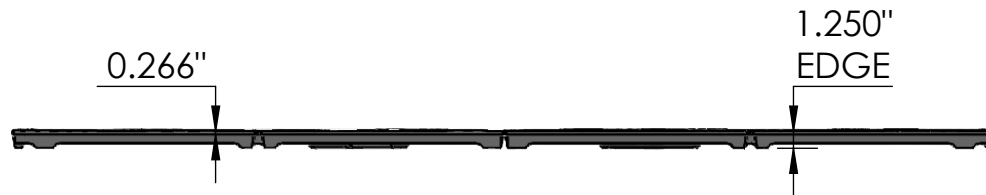


Oblio 4' x 6' Tree Grate - Heel Proof

NOTES:

1. Heelproof: No thru openings greater than ¼".
2. Pieces per Set: 4
3. Due to casting inconsistencies, all dimensions are nominal.
4. Center Opening Options:
Cast at 12", Breakouts at 14", 16", 18" & 20".
5. Pedestrian Load Only.


Made in USA

©2019 Iron Age Designs


 IRON AGE DESIGNS Telephone 206.276.0925 www.ironagegrates.com	Material:	Grey Iron CL 30 or better	Weight:	411.86 lbs.	Free Drain Area:	275.46 in/sq. or 8.28 %	By:	MS	Checked:	MS	Date:	4-8-22
	Finish:	Raw	Edge:	1.250"	Flow Rate:	360.85 GPM	© Registration:	Pending	Scale:	NTS		
	Fits:	Iron Age Custom Frame SOLD SEPARATELY	Product ID:	OX48-72I99TGHP	Drawing Name:	01_OBL_I_48x72HP_TreeGrate_Comp						

TOP VIEW
scale 1:8


Ø 12.000"
Opening

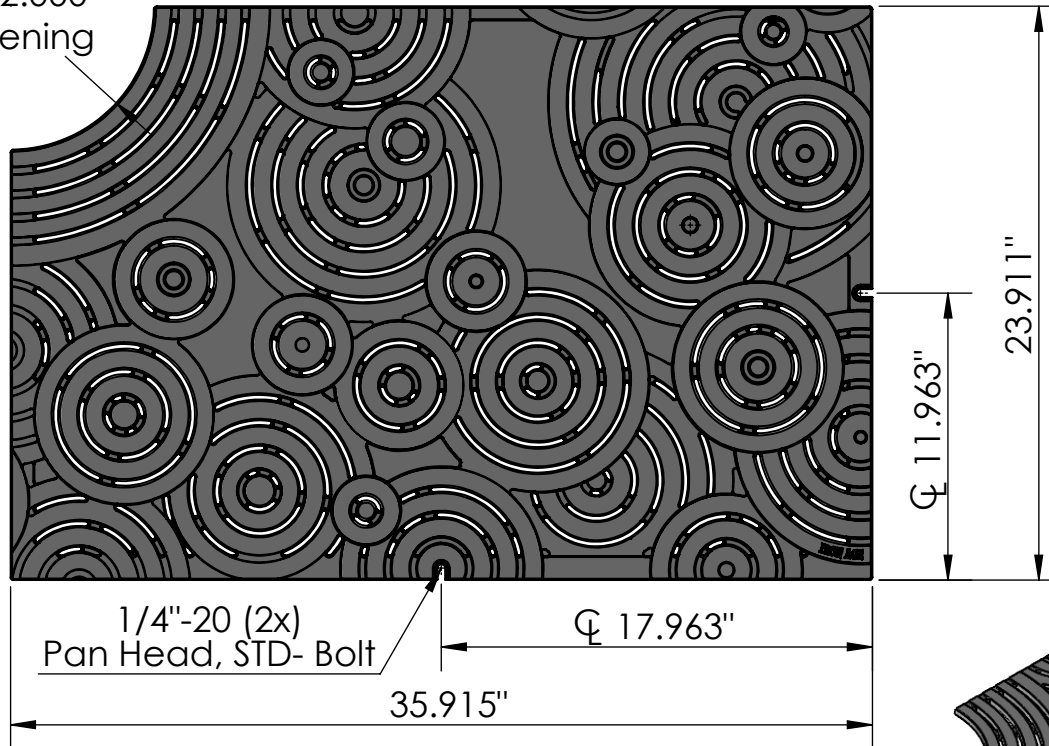


CASTING-ID
scale 1:2

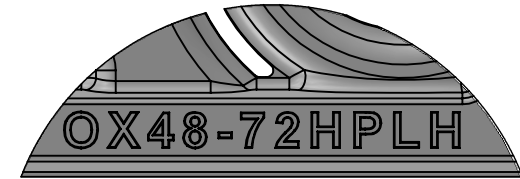

ISO-VIEW
scale 1:10

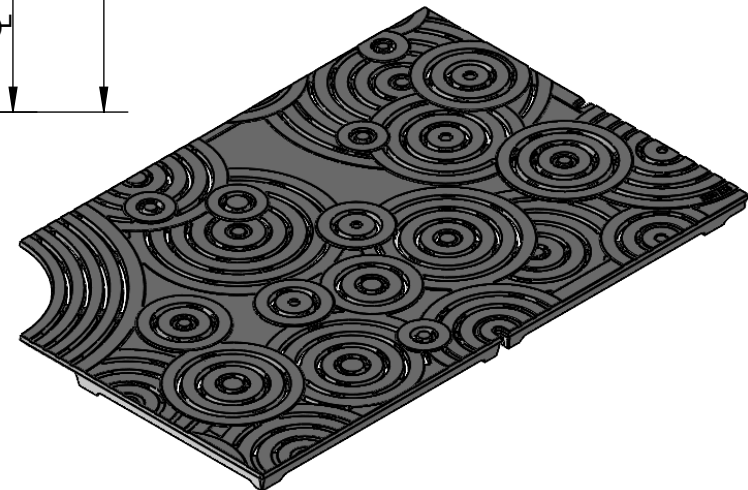

SIDE VIEW
scale 1:8

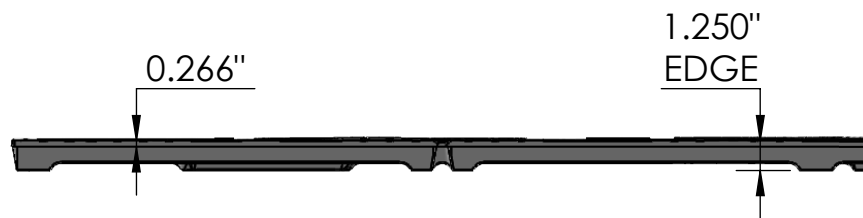


NOTES:

1. Heelproof: No thru openings greater than ¼".
2. Due to casting inconsistencies, all dimensions are nominal.
3. Pedestrian Load Only.


Made in USA ©2019 Iron Age Designs

Oblio 4' x 6' Tree Grate - Heel Proof - Left Panel

 IRON AGE DESIGNS Telephone 206.276.0925 www.ironagegrates.com	Material:	Grey Iron CL 30 or better	Weight:	102.33 lbs.	Free Drain Area:	97.62 in/sq. or 8.60 %	By:	MS	Checked:	MS	Date:	4-8-22
	Finish:	Raw	Edge:	1.250"	Flow Rate:	93.63 GPM	© Registration:	Pending	Scale:	NTS		
	Fits:	Iron Age Custom Frame SOLD SEPARATELY	Product ID:	OX48-72I99TGHPL	Drawing Name:	01_OBL_I_48x72HP_TreeGrate_LeftPanel						


TOP VIEW

scale 1:8

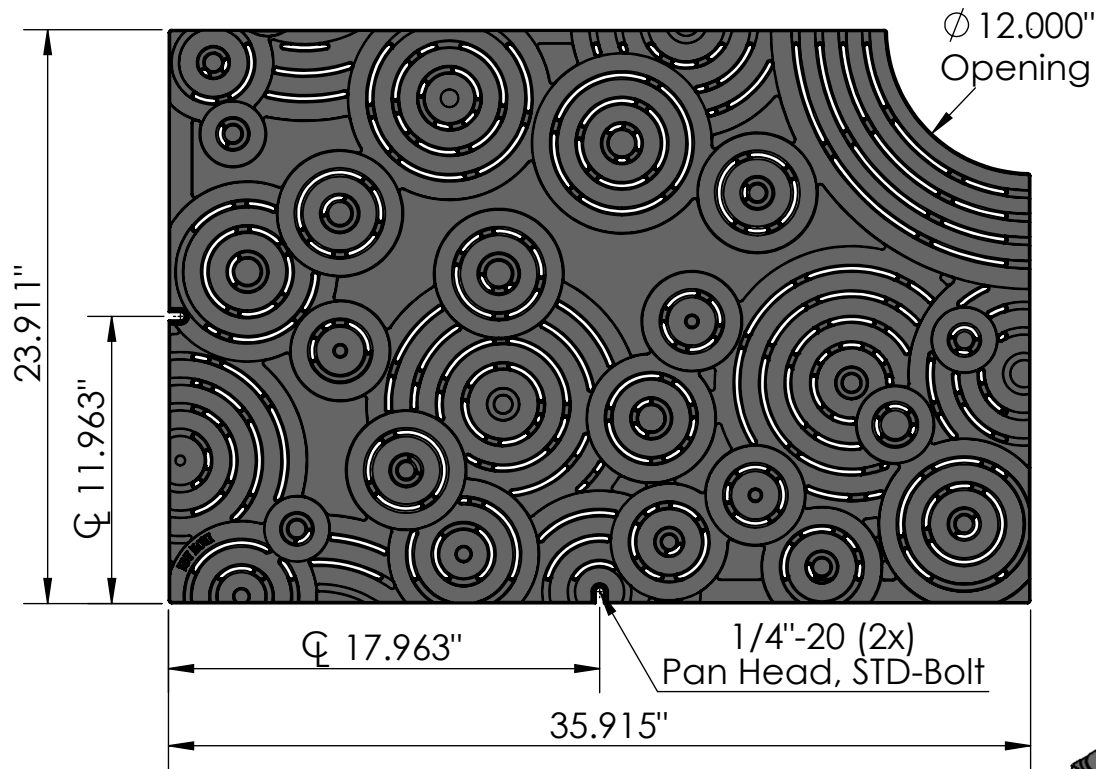


CASTING-ID

scale 1:2

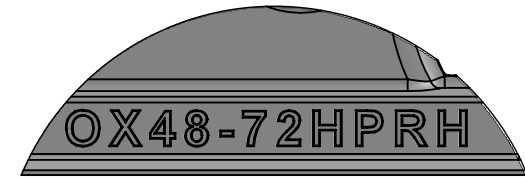

ISO-VIEW

scale 1:10

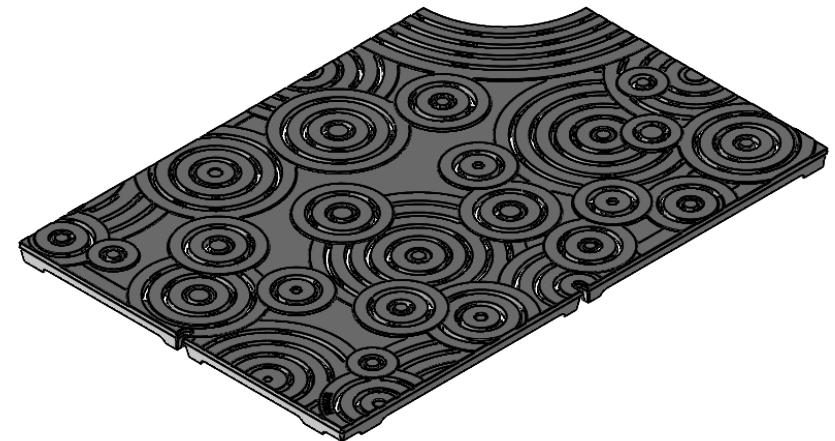

SIDE VIEW

scale 1:8




NOTES:

1. Heelproof: No thru openings greater than ¼".
2. Due to casting inconsistencies, all dimensions are nominal.
3. Pedestrian Load Only.

Made in USA

©2019 Iron Age Designs

Oblio 4' x 6' Tree Grate - Heel Proof - Right Panel

 IRON AGE DESIGNS Telephone 206.276.0925 www.ironagegrates.com	Material: Grey Iron CL 30 or better	Weight: 103.60 lbs.	Free Drain Area: 66.25 in/sq. or 7.97 %	By: MS Checked: MS Date: 4-8-22
	Finish: Raw	Edge: 1.250"	Flow Rate: 86.79 GPM	© Registration: Pending Scale: NTS
	Fits: Iron Age Custom Frame SOLD SEPARATELY	Product ID: OX48-72I99TGHP	Drawing Name: 01_OBL_I_48x72HP_TreeGrate_RightPanel	