


TOP VIEW

scale 1:16

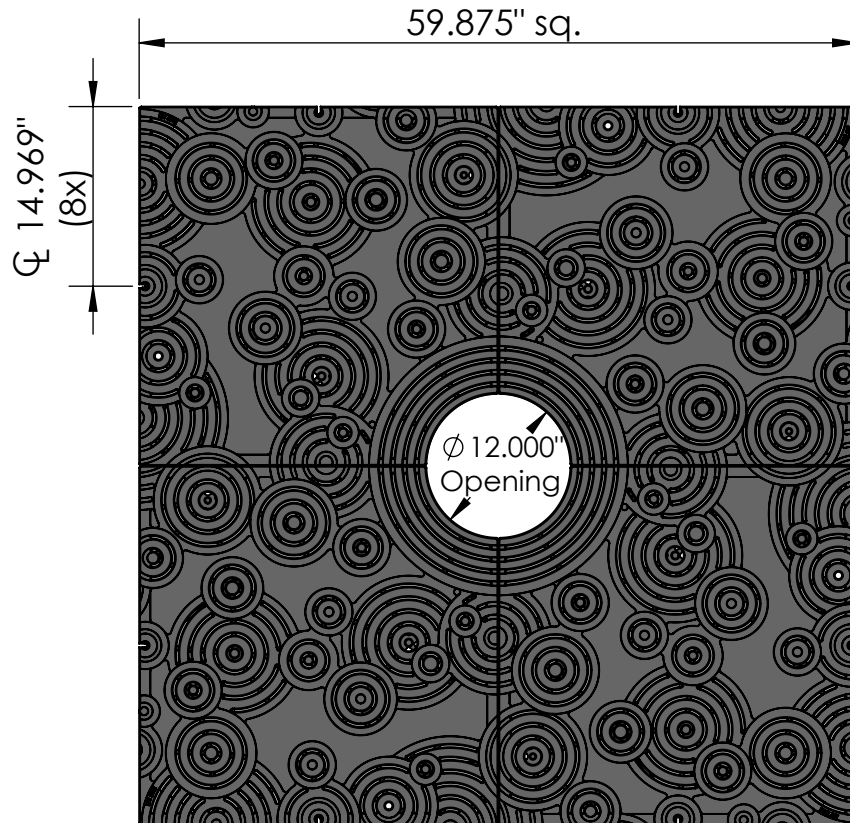

CASTING-ID


scale 1:2



1/4"-20 (8x)
Pan Head
STD-Bolt

ISO-VIEW

scale 1:18

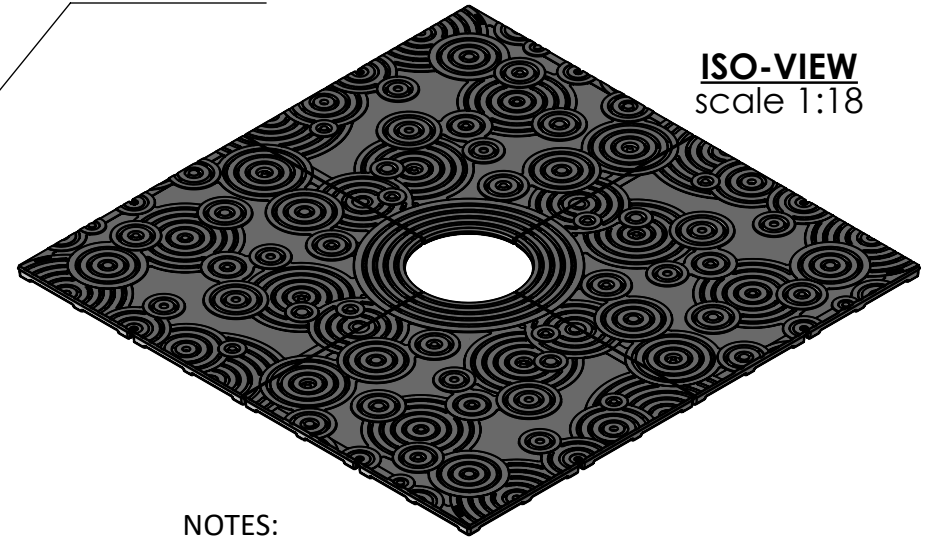

SIDE VIEW

scale 1:16



Oblio 5' x 5' Tree Grate - Heel Proof

NOTES:

1. Heelproof: No thru openings greater than 1/4".
2. Pieces per Set: 4
3. Due to casting inconsistencies, all dimensions are nominal.
4. Center Opening Options:
Cast at 12", Breakouts at 14", 16", 18" & 20".
5. Pedestrian Load Only.

Made in USA

©2017 Iron Age Designs




**IRON AGE
DESIGNS**


Telephone 206.276.0925
www.ironagegrates.com

Material:	Grey Iron CL 30 or better	Weight:	348.92 lbs.	Free Drain Area:	316.94 in/sq. or 9.07 %	By:	MS	Checked:	MS	Date:	4-8-22
Finish:	Raw	Edge:	1.250"	Flow Rate:	415.19 GPM	© Registration:	Pending	Scale:	NTS		
Fits:	Iron Age Custom Frame SOLD SEPARATELY	Product ID:	OX60-60I99TGHP	Drawing Name:	01_OBL_I_60x60HP_TreeGrate_Comp						

TOP VIEW
scale 1:8

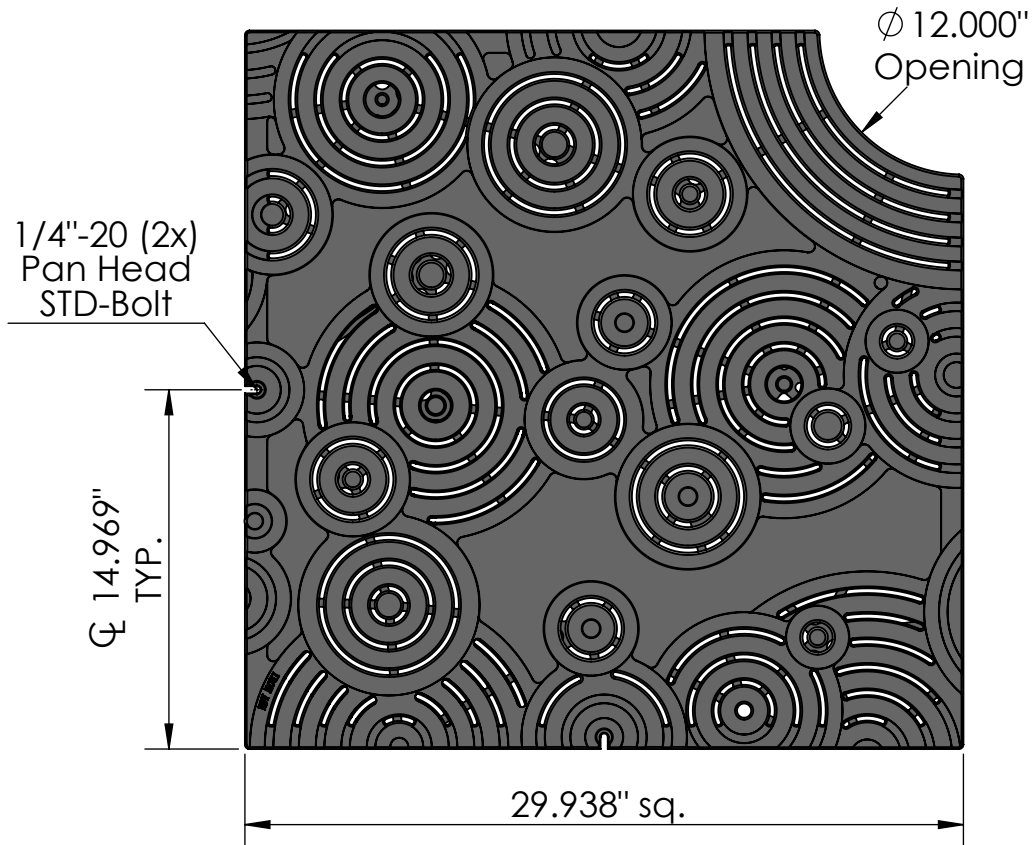


SIDE VIEW
scale 1:8

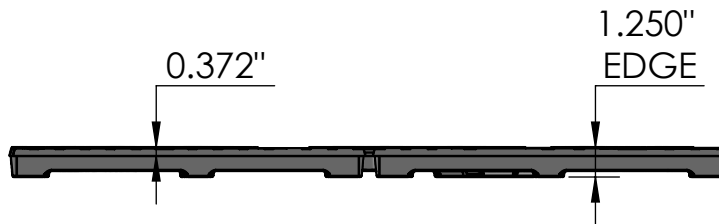

CASTING-ID
scale 1:2



ISO-VIEW
scale 1:10

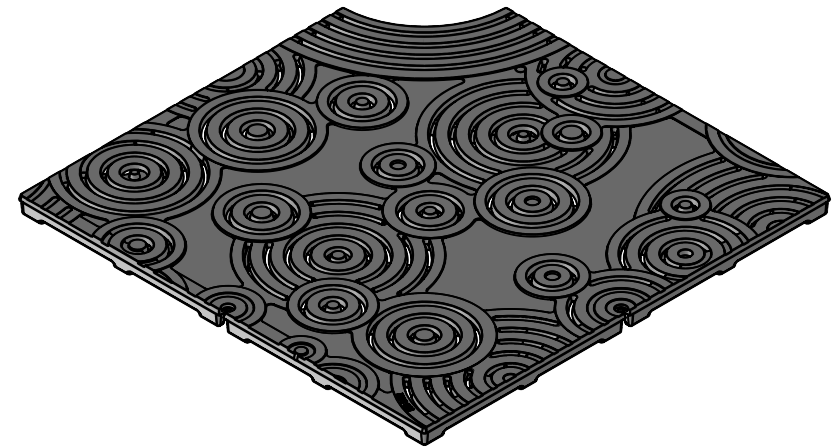


NOTES:

1. Heelproof: No thru openings greater than 1/4".
2. Due to casting inconsistencies, all dimensions are nominal.
3. Pedestrian Load Only.

Made in USA

©2017 Iron Age Designs

Oblio 5' x 5' Tree Grate - Heel Proof- Quarter Panel

 IRON AGE DESIGNS Telephone 206.276.0925 www.ironagegrates.com	Material: Grey Iron CL 30 or better	Weight: 87.23 lbs.	Free Drain Area: 79.23 in/sq. or 9.07 %	By: MS	Checked: MS	Date: 4-8-22
	Finish: Raw	Edge: 1.250"	Flow Rate: 103.80 GPM	© Registration: Pending		Scale: NTS
	Fits: Iron Age Custom Frame SOLD SEPARATELY	Product ID: OX60-60I99TGHP	Drawing Name: 01_OBL_I_60x60HP_TreeGrate			

Page 2