

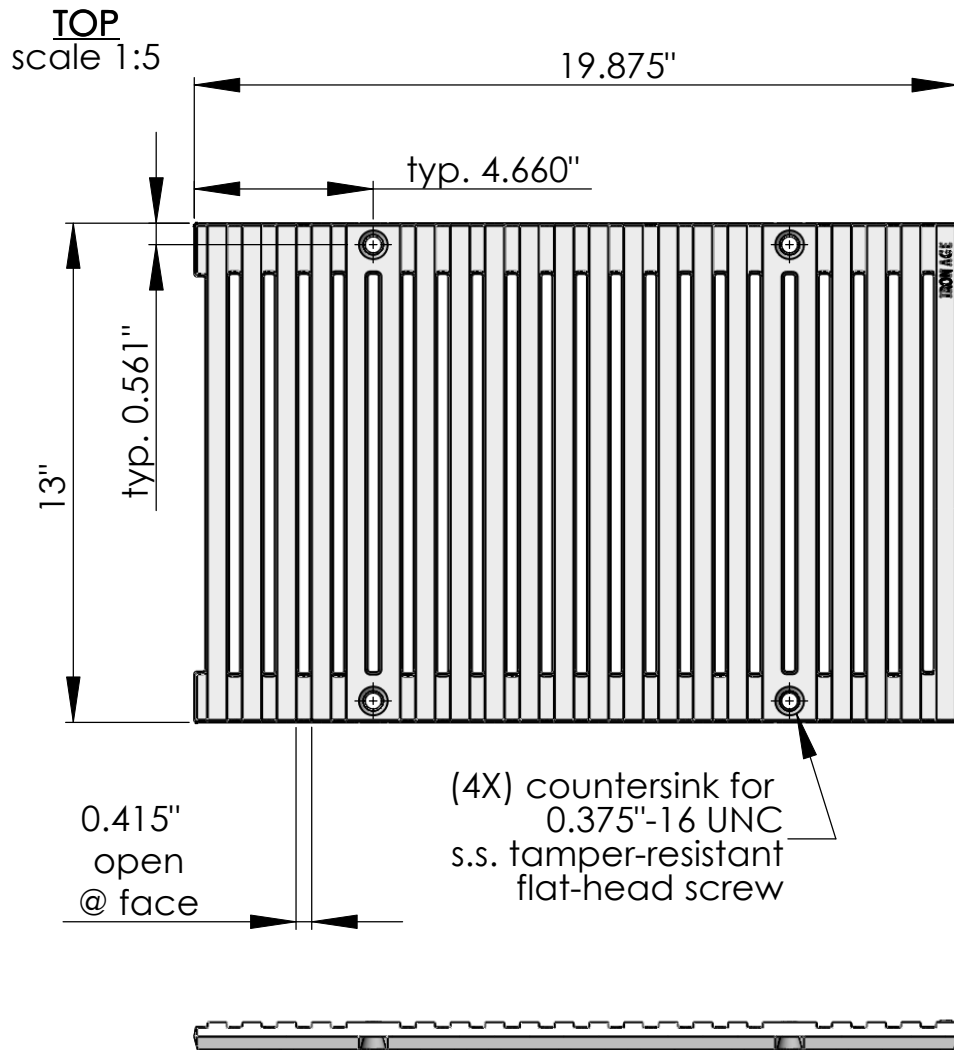


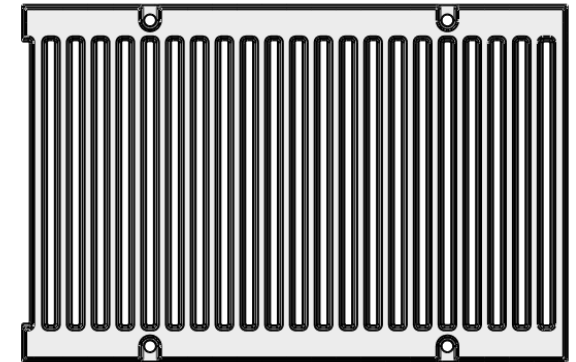


EDGE
scale 1:5

END
scale 1:5

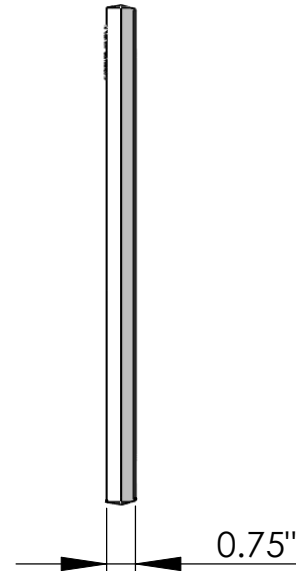

BACK
scale 1:7

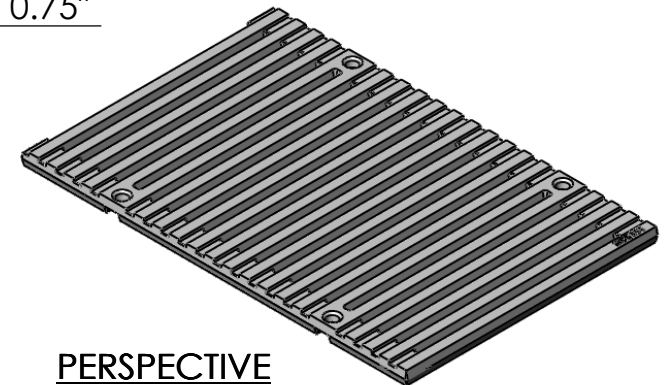

PERSPECTIVE
scale 1:7

IRON AGE 2104 SW 152nd St #4 TEL 206.276.0925
DESIGNS Burien, WA 98166 FAX 206.257.0318
www.ironagedesigns.com

Regular Joe 13"x20" Trench Grate

JOB NO.
DWG. NO. PAV.C.13x20R6

Drawn by: CD
Date: 05/07/08
Scale: NTS

NOTES:

1. Material: cast iron
2. Finish: Natural
3. Total Thickness: 3/4"
4. No openings greater than: 1/2"
5. Due to casting inconsistencies all dimensions are nominal

© 2008 Iron Age Designs