


3 GRATES ARRAYED



TOP

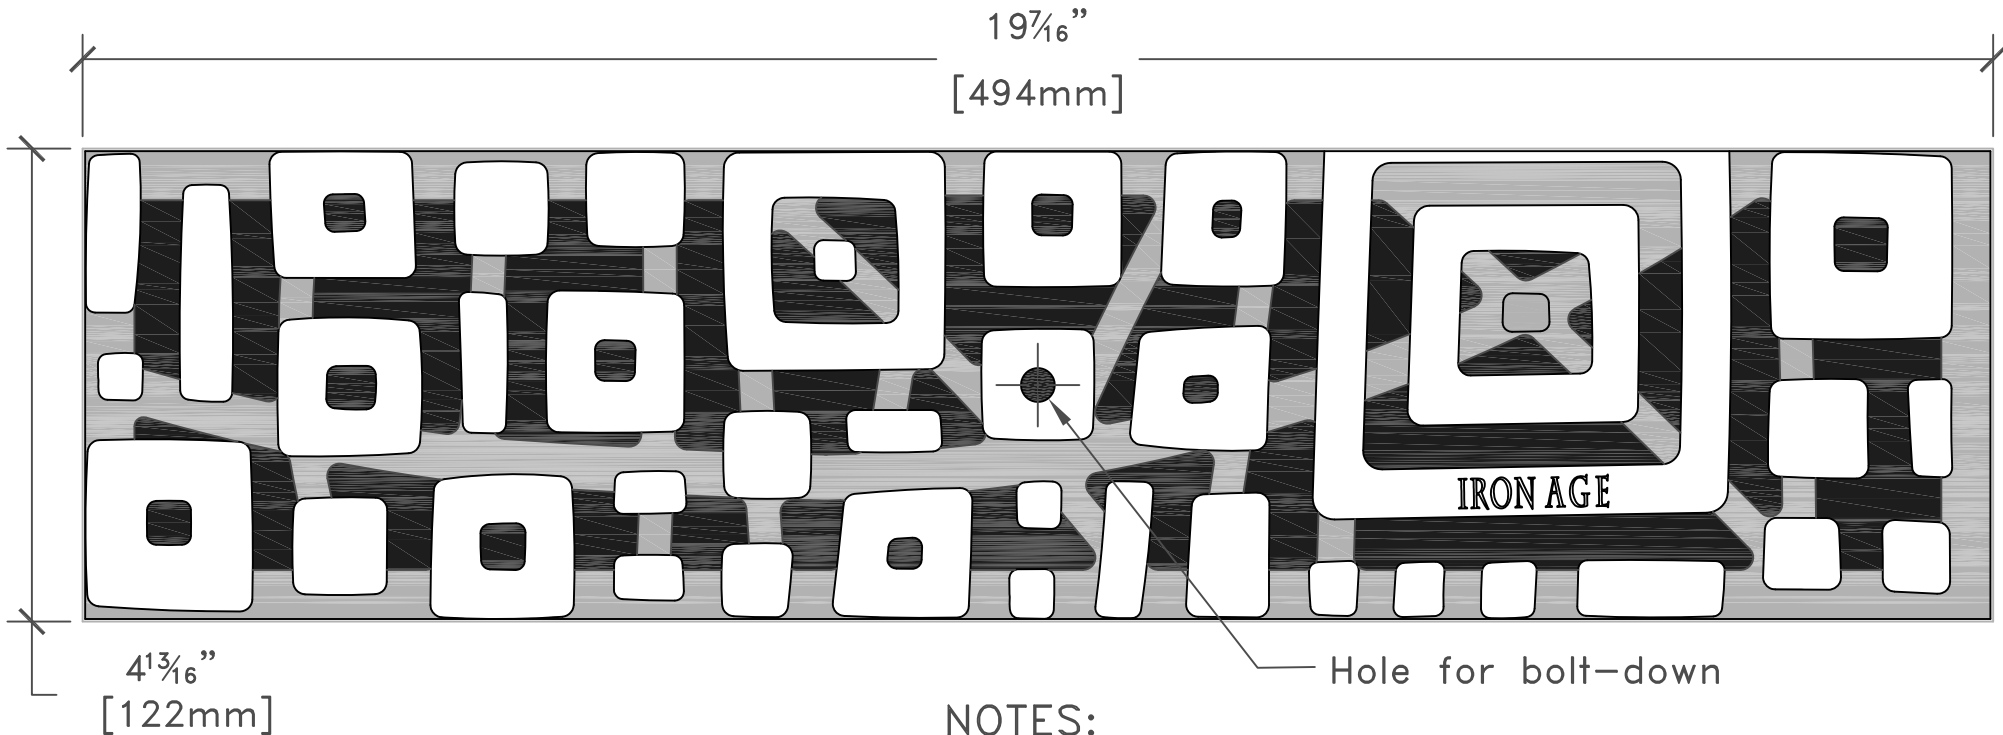

NOTES:

- 1. Material: cast iron
- 2. Natural finish
- 3. Total thickness: 13/16"
- 4. Fits drain channels
- 5. No openings greater than 1/2"
- 6. Due to casting inconsistencies all dimensions are nominal.



IRON AGE
DESIGNS

2104 SW 152nd St. #4 TEL 206.276.0925
Burien, WA 98166 FAX 206.257.0318
www.ironagegrates.com

manufactured by:

ABT® PolyDrain®
ACO™ K100/K100S, KS100
MEA® 1000 Series

© 2009 Iron Age Designs

Sunset 5"x20" Trench Grate

drawing no. SUS.A.05x20

drawn by: CD
scale: NTS
date: 01/01/09