

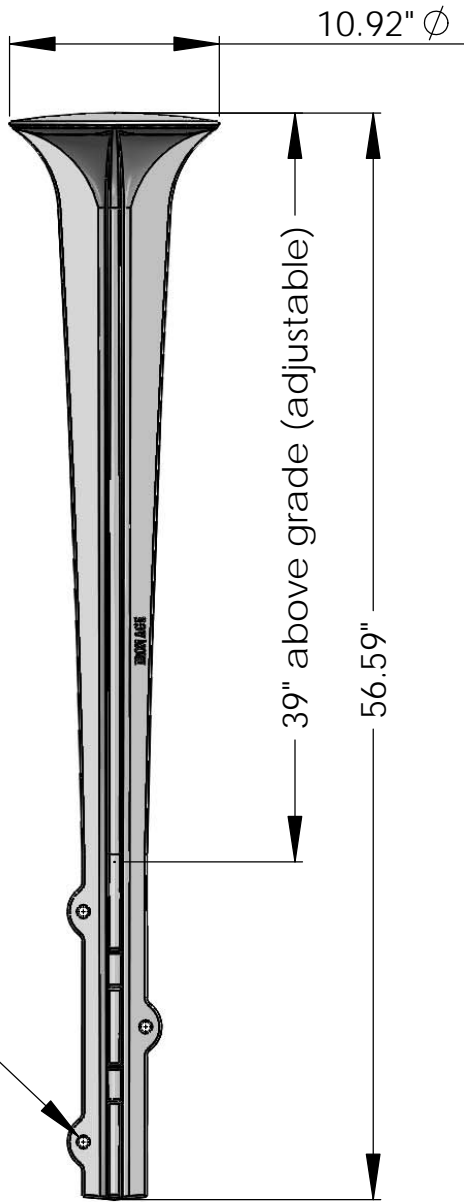



front
scale 1:10

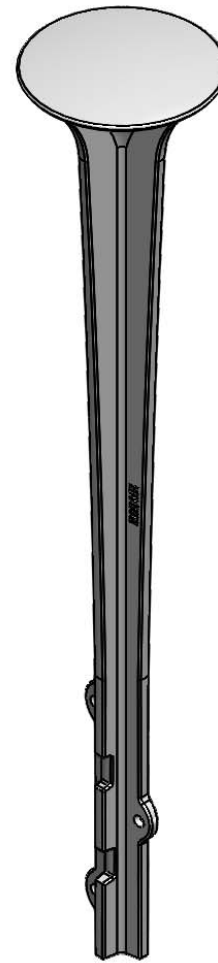

side
scale 1:10

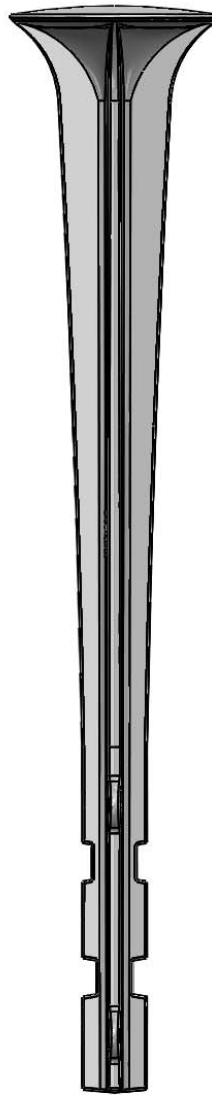

isometric
scale 1:10

 **IRON AGE** 2104 SW 152nd st #4 TEL 206.276.0925
DESIGNS Burién, WA 98166 FAX 206.257.0318
 www.ironagedesigns.com

Tak Round 39" Bollard

JOB NO.

DWG. NO.

TAK.B.39

Drawn by: CD

Date: 2/16/12

Scale: NTS

NOTES:

1. Material: cast ductile iron or aluminum
2. Finish options
3. Weight approx. 147 lbs iron, 55 lbs aluminum
4. **Due to casting inconsistencies all dimensions are nominal**

© 2012 Iron Age Designs

Registration Number:
VA 2-112-759