



**Edge**

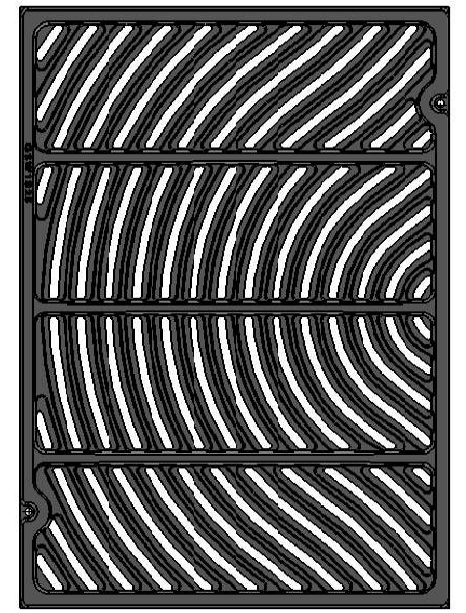

**Bottom**




**Side**

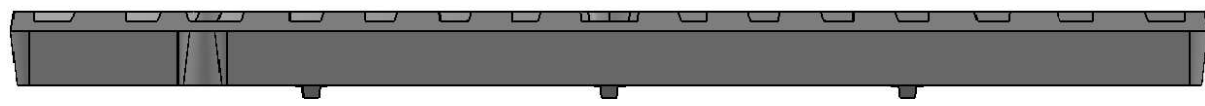

2x 1/4-20 S.S. Black-oxide die bolt-down


min. 3/4" rib thickness [typical]

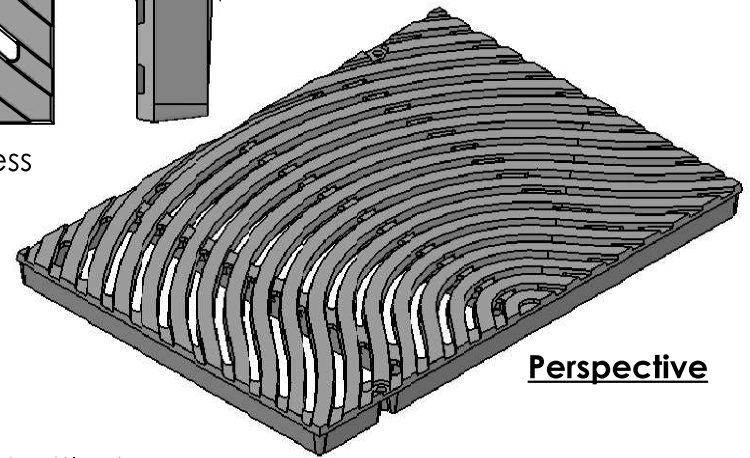

**Perspective**

**NOTES:**

1. Material: cast ductile iron
2. Finish: Natural/raw
3. Edge thickness: 1 1/2"
4. Fits frame by: Iron Age
5. HEAVY DUTY/H2O; No openings greater than 3/8"
6. Weight approx. 62 lbs
7. Due to casting inconsistencies all dimensions are nominal



**IRON AGE** 2104 SW 152nd St #4 TEL 206.276.0925  
**DESIGNS** Burien, WA 98166 FAX 206.257.0318  
 www.ironagedesigns.com

Ground Swell 18"x25" Heavy-Duty Trench Grate

JOB NO. \_\_\_\_\_ Drawn by: JH  
 DWG. NO. 02-GSX.I.18x25 Date: 12/8/14  
 Scale: Not to Scale

Registration Number:  
VA 1-990-514