


TOP

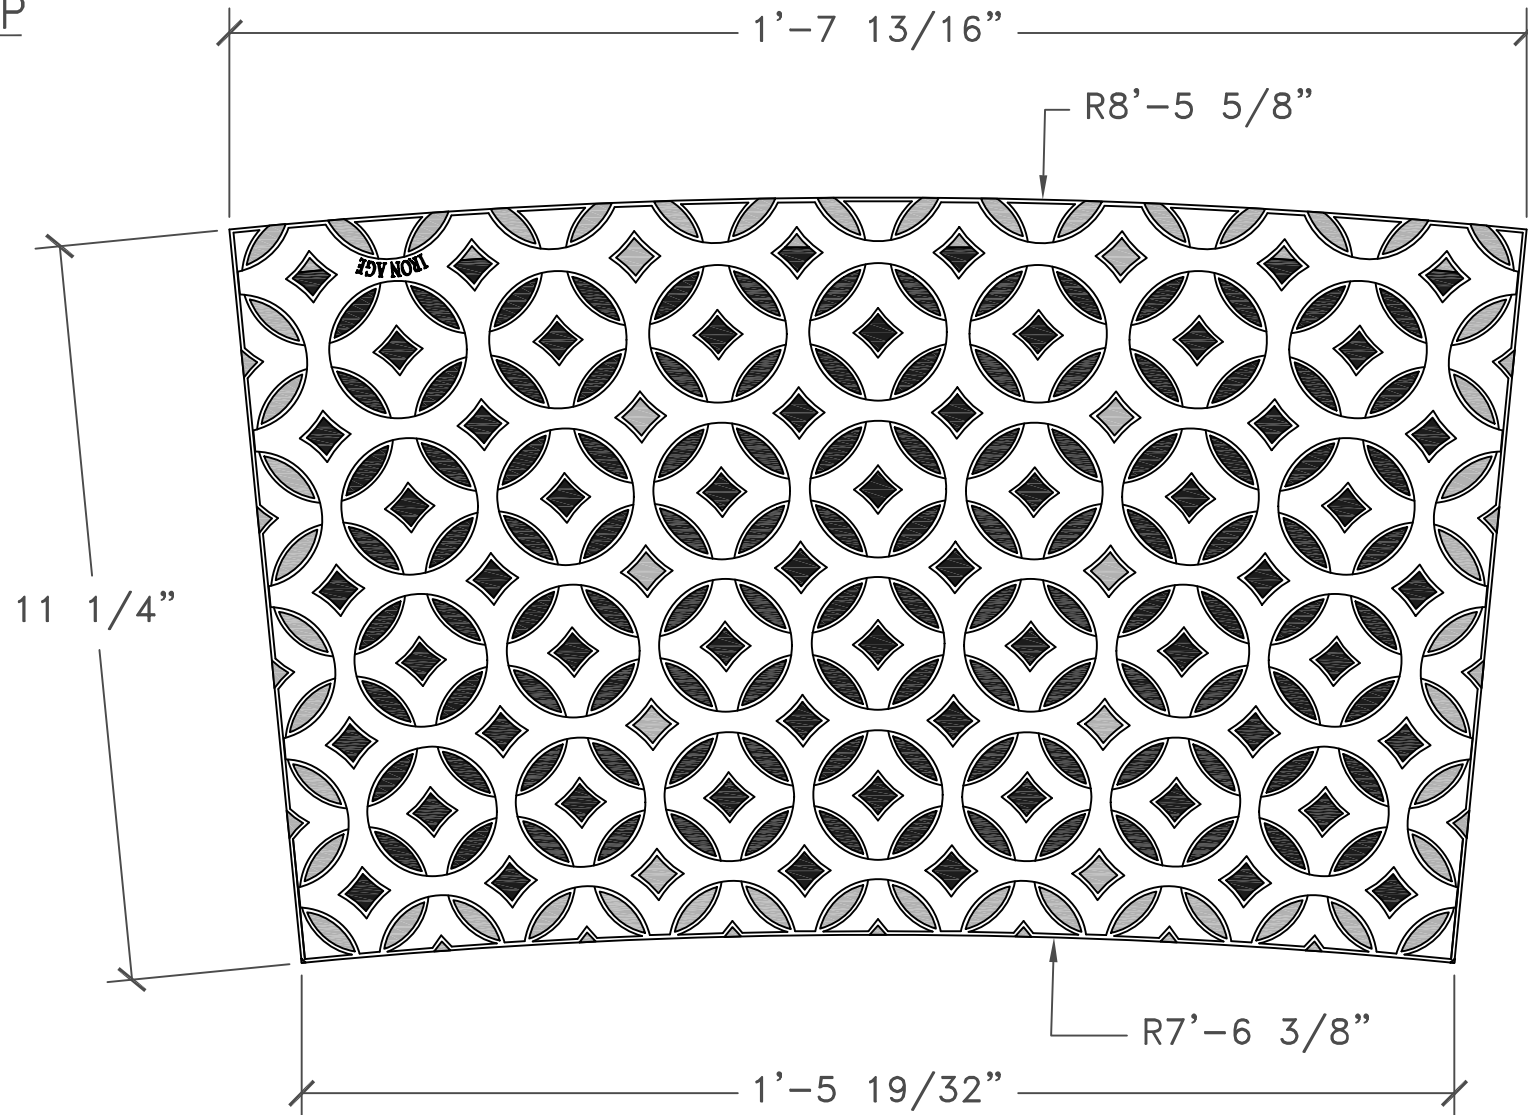

**IRON AGE**  
DESIGNS

2104 SW 152nd St.#4 TEL: 206.276.0925  
Burién, WA 98166 FAX: 206.257.0318  
www.ironagegrates.com

Interlaken 11" Trench Grate  
8'-0" C.L.R.

drawing no. C-0606.VTG02

drawn by: CD  
scale: NTS  
date: 09/08/06

**NOTES:**

1. Material: cast iron
2. Natural finish
3. Total thickness:  $\frac{3}{4}''$
4. No openings  $> \frac{3}{8}''$
6. Due to casting inconsistencies all dimensions are nominal.