



3 GRATES ARRAYED

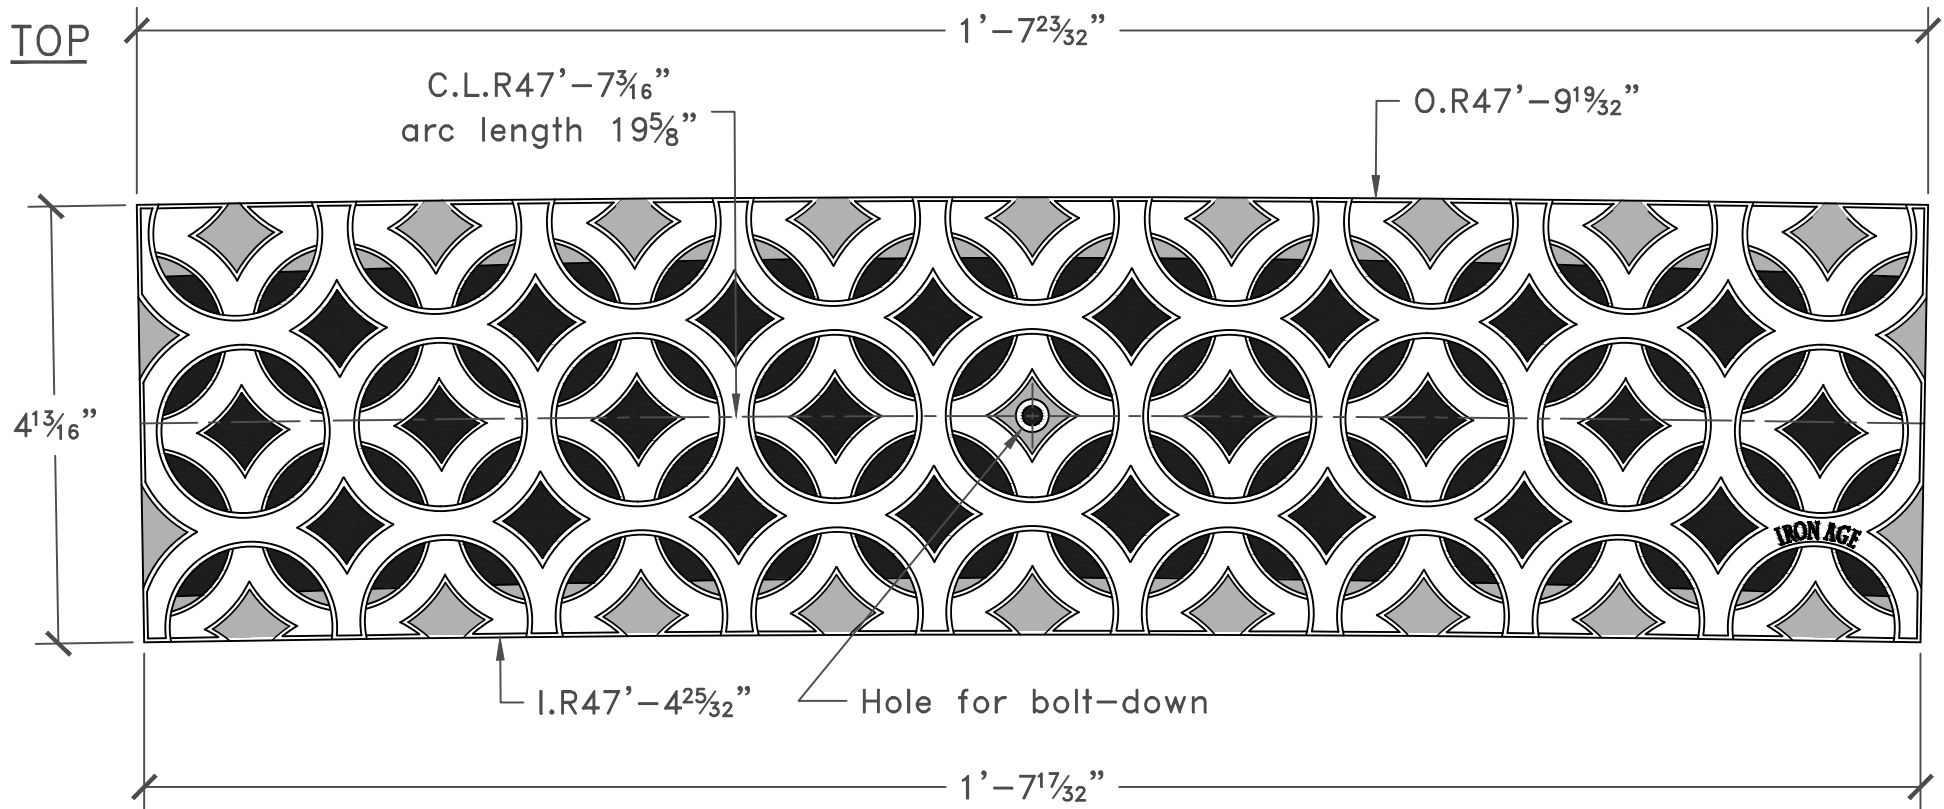

 **IRON AGE**
DESIGNS

2104 SW 152nd St. #4 TEL 206.276.0925
Burien, WA 98166 FAX 206.257.0318
www.ironagedesigns.com

Interlaken 5" Trench Grate
47'-7" C.L.R.
dwg name: CLR47ft7in_INTcasting

drawn by: CD
scale: NTS
date: 4/26/11

NOTES:

1. Material: cast iron
2. Natural finish
3. Total thickness: 1"
4. Fits frame
5. No openings greater than 1/2"
6. Free Drain Area = 21%
7. Due to casting inconsistencies all dimensions are nominal
8. Qty required in layout: 151X

manufactured by:
Iron Age Designs™ © 2011 Iron Age Designs