


3 GRATES ARRAYED

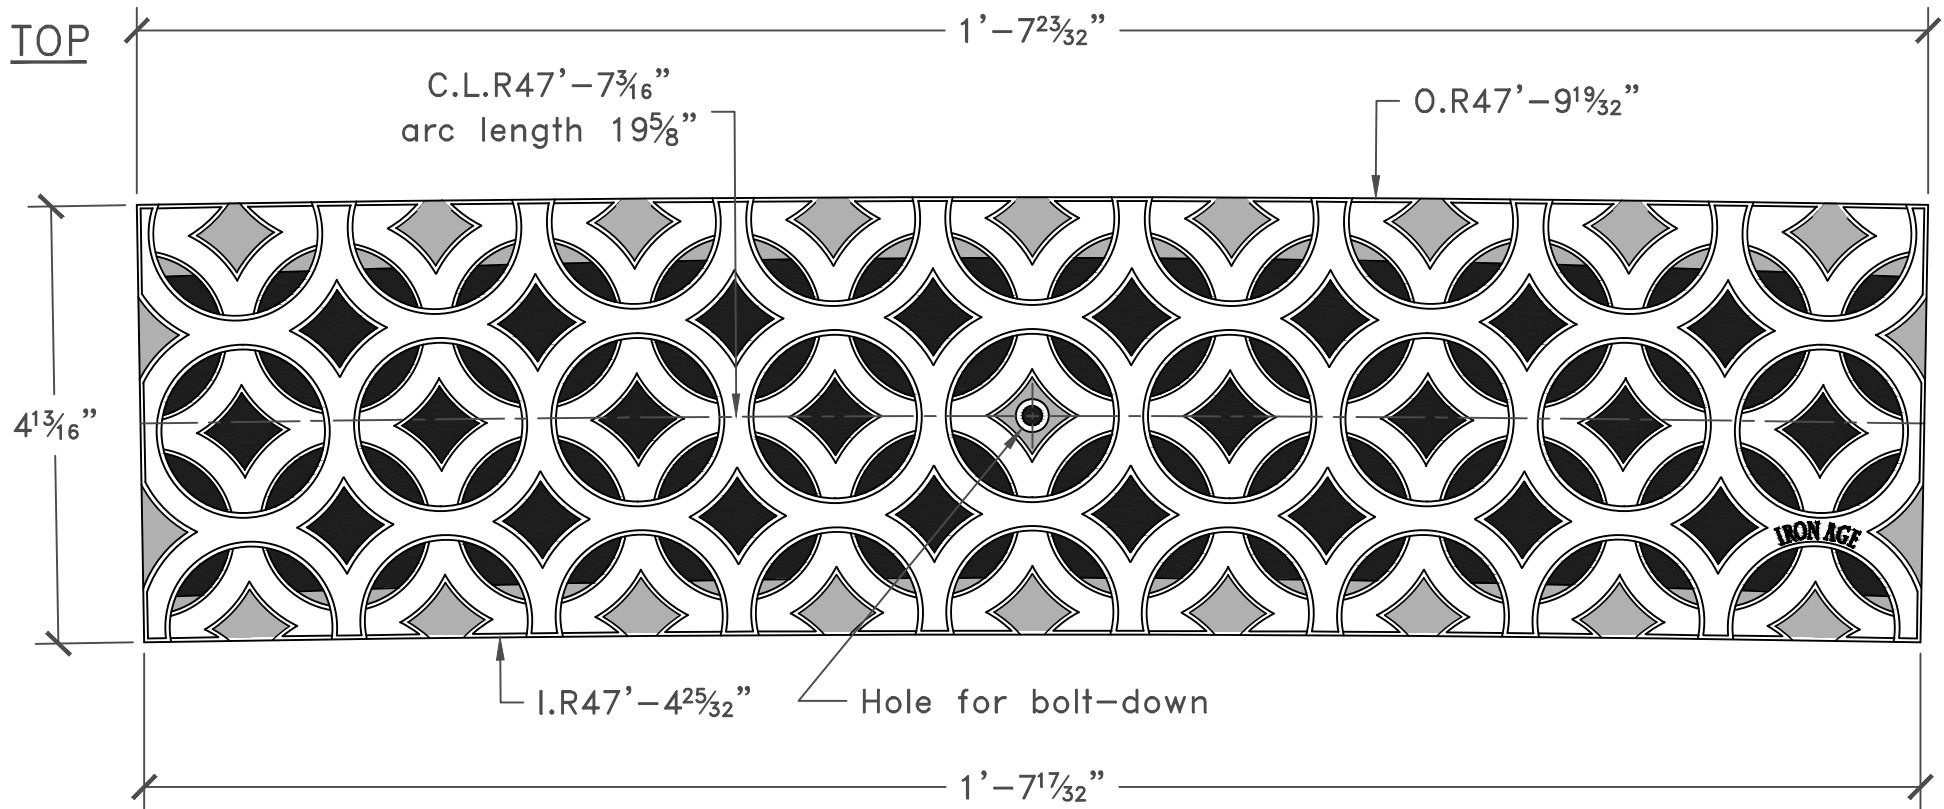


IRON AGE
DESIGNS

2104 SW 152nd St. #4 TEL 206.276.0925
 Burien, WA 98166 FAX 206.257.0318
 www.ironagedesigns.com

Interlaken 5" Trench Grate
 47'-7" C.L.R.
 dwg name: CLR47ft7in_INTcasting

drawn by: CD
 scale: NTS
 date: 4/26/11

NOTES:

1. Material: cast iron
 2. Natural finish
 3. Total thickness: 1"
 4. Fits frame
 5. No openings greater than 1/2"
 6. Free Drain Area = 21%
 7. Due to casting inconsistencies all dimensions are nominal
- manufactured by:
 Iron Age Designs™ © 2011 Iron Age Designs