


2 GRATES ARRAYED

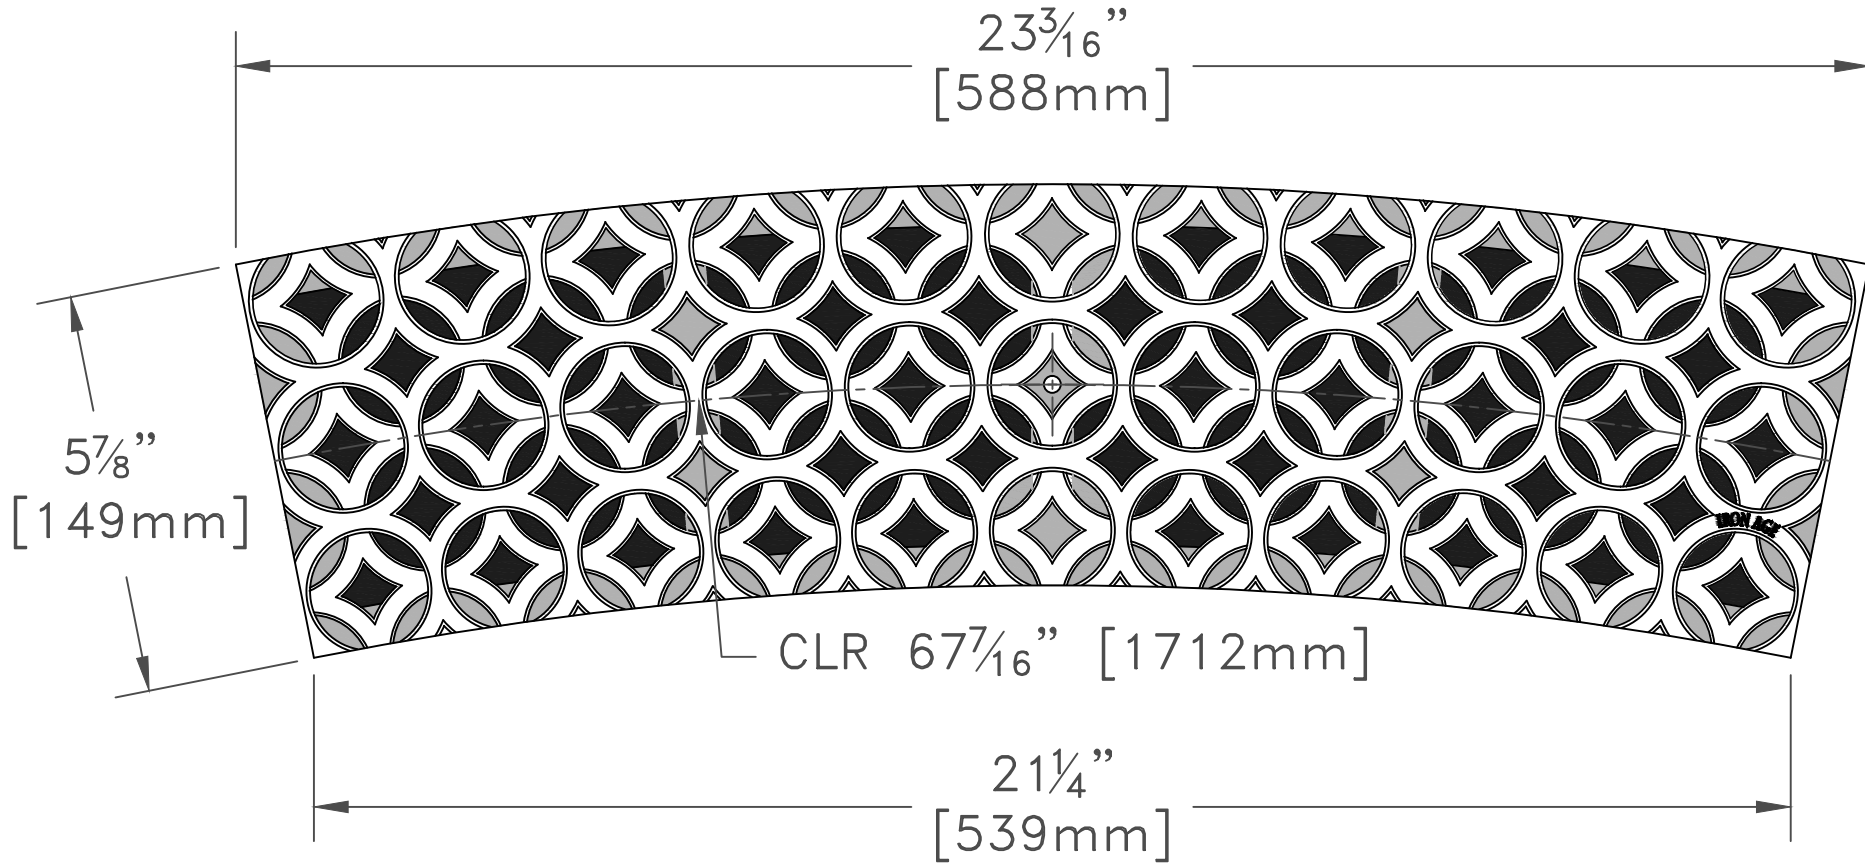

 **IRON AGE**
DESIGNS

2104 SW 152nd St. #4 TEL 206.276.0925
Burien, WA 98166 FAX 206.257.0318
www.ironagedesigns.com

Interlaken 6" Trench Grate
5'-7" C.L.R.

drawing no. 01-INT.I.6x6'R_DM

drawn by: JH
scale: NTS
date: 10/28/14

NOTES:

1. Material: cast iron
2. Natural Finish
3. Total thickness: 3/4"
4. Fits frame
5. No openings greater than 1/2"
6. Free Drain Area = N/A
7. Due to casting inconsistencies, all dimensions are nominal.

manufactured by:
Iron Age Designs™