



END
scale 1:4

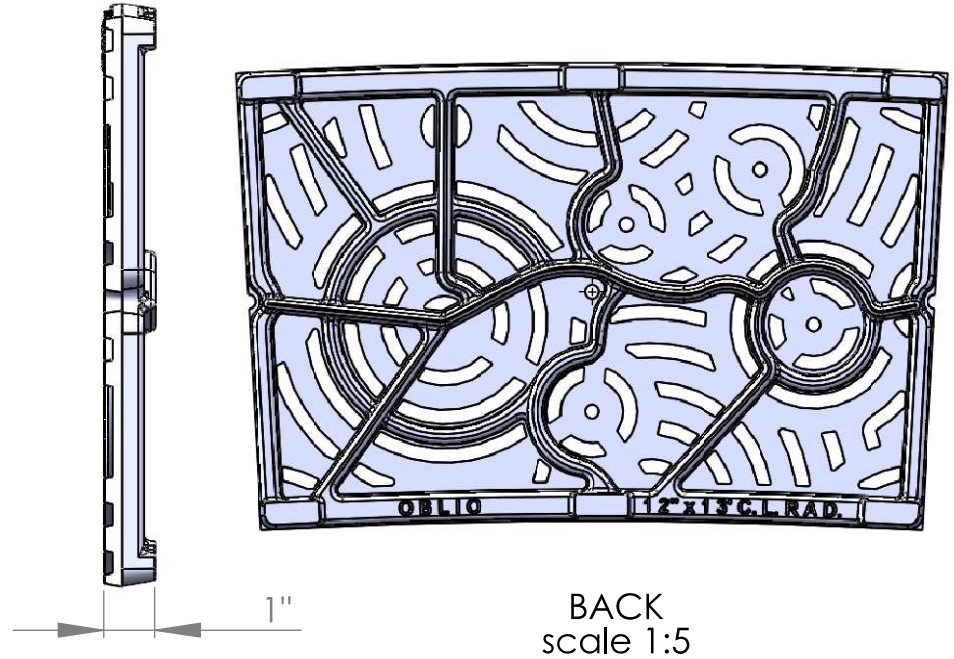

 **IRON AGE**
DESIGNS

2104 SW 152nd St #4 TEL 206.276.0925
Burién, WA 98166 FAX 206.257.0318
www.ironagedesigns.com

Oblio 12" Trench Grate
13'-0" C.L.R.

Drawn by: CD
Date: 6/27/11
Scale: NTS

DWG. NO. 01-OBL.I.12x13'CLR

NOTES:

1. Material: cast ductile iron
2. Natural finish
3. Two pieces, total thickness: 1"
4. Fits frame manufactured by Iron Age Designs
5. A.D.A. compliant, openings less than 1/2"
6. Due to casting inconsistencies all dimensions are nominal

© 2011 Iron Age Designs