
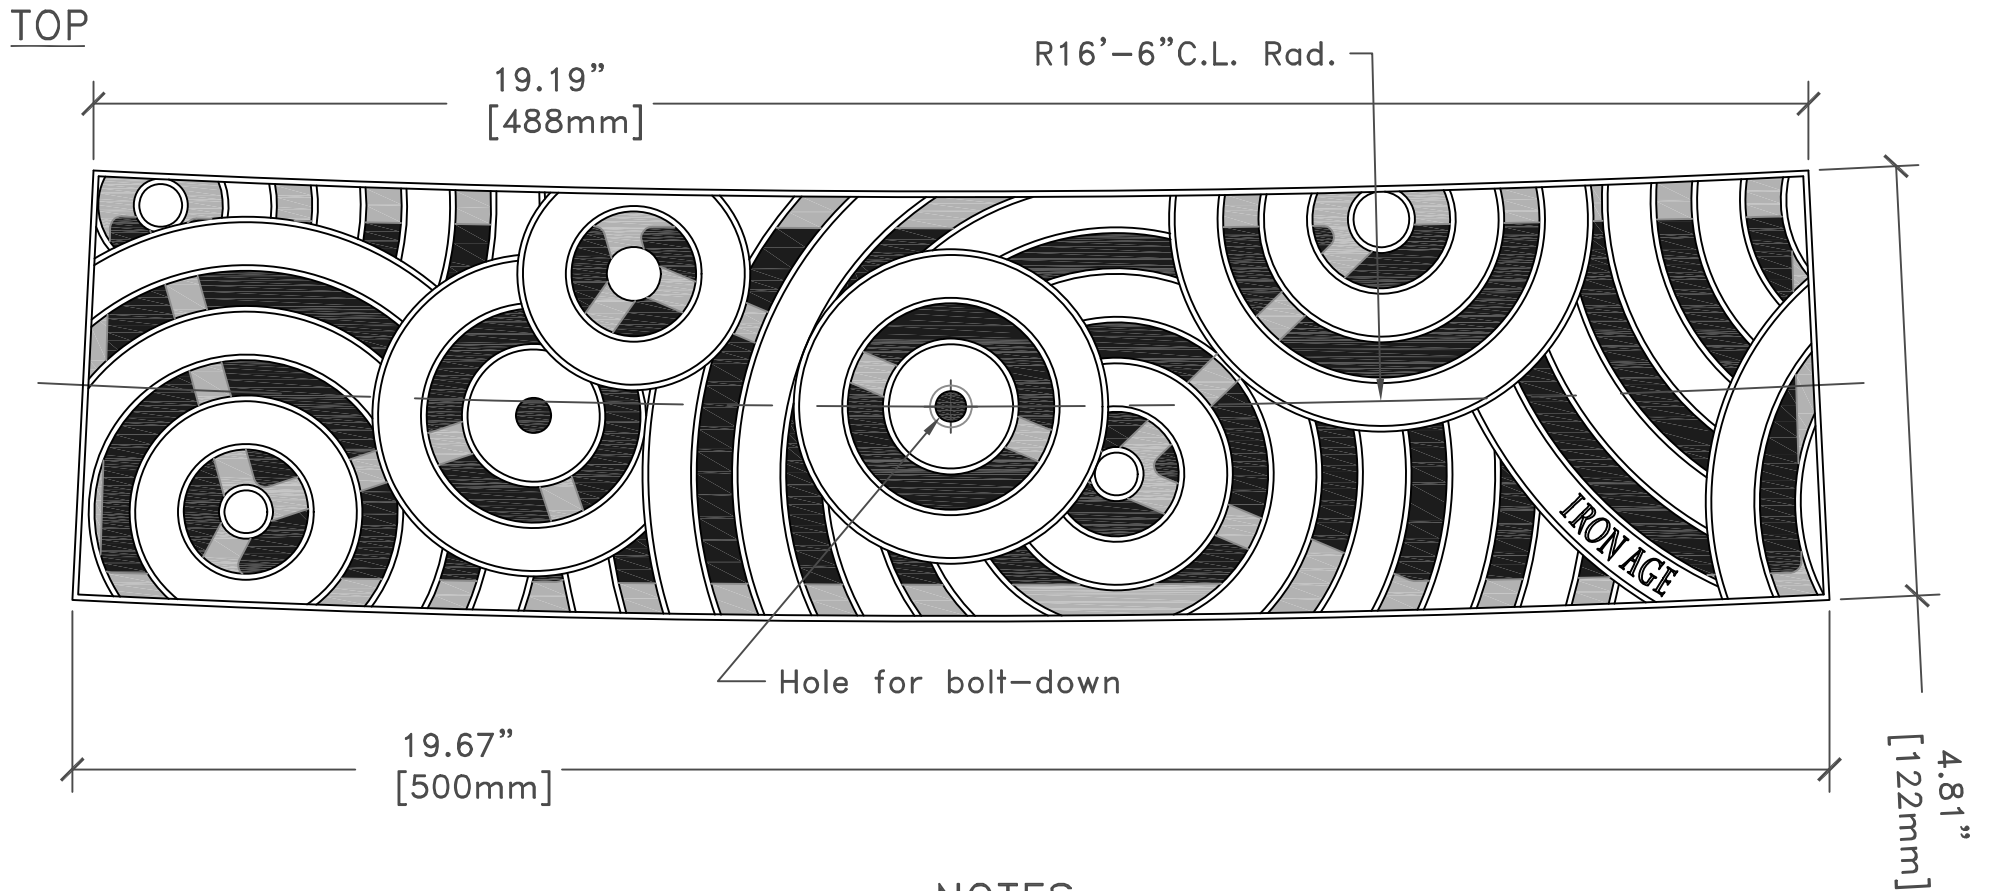


3 GRATES ARRAYED

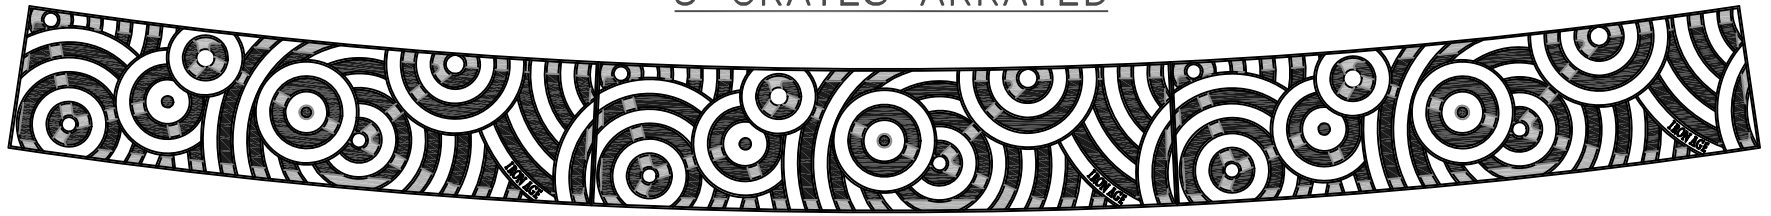

IRON AGE
DESIGNS

2104 SW 152nd St. #4 TEL 206.276.0925
Burién, WA 98166 FAX 206.257.0318
www.ironagegrates.com

NOTES:

1. Material: cast iron
2. Natural finish
3. Total thickness: $\frac{3}{4}$ "
4. Fits trench frame by Iron Age Designs
5. No openings greater than $\frac{1}{2}$ "
6. Free Drain Area = 23%
7. Due to casting inconsistencies all dimensions are nominal.

Oblio 5" Trench Grate
16'-6" C.L.R.

drawing no. C-0707.07

drawn by: CD
scale: NTS
date: 06/14/07