


3 GRATES ARRAYED

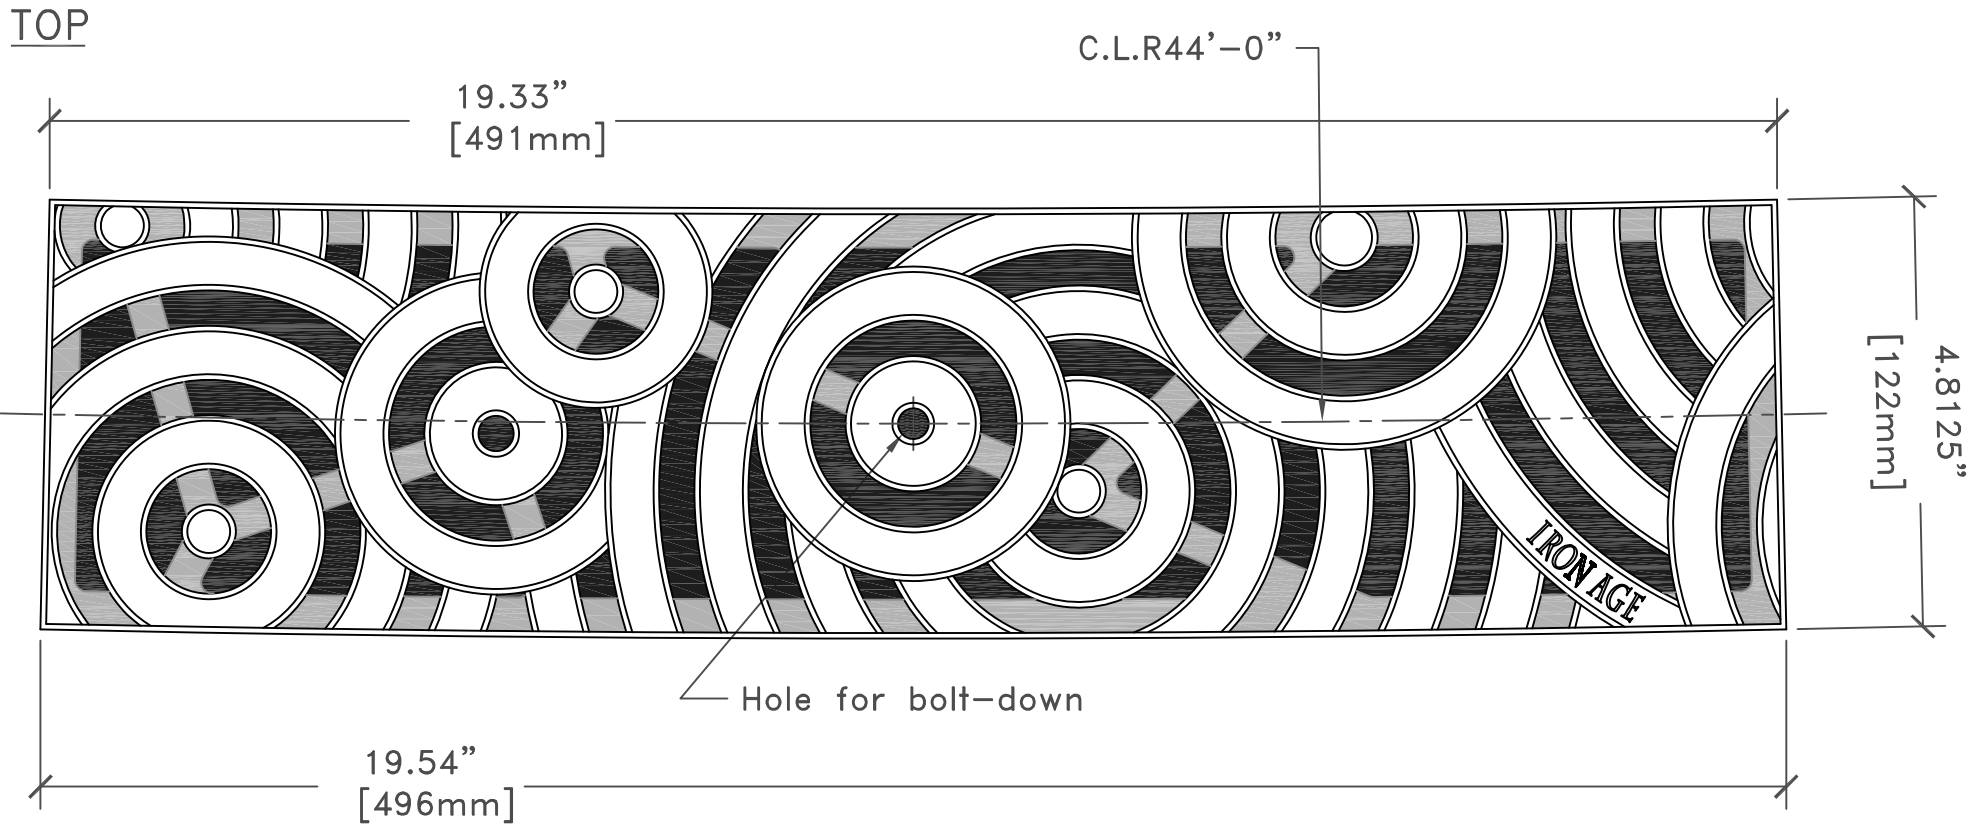

IRON AGE
DESIGNS

2104 SW 152nd St. #4 TEL 206.276.0925
Burien, WA 98166 FAX 206.257.0318
www.ironagegrates.com

NOTES:

1. Material: cast iron
2. Natural finish
3. Total thickness: 1"
4. Fits trench frame
by Iron Age Designs
5. No openings greater than 1/2"
6. Free Drain Area = 23%
7. Due to casting inconsistencies
all dimensions are nominal.

Oblio 5" Trench Grate
44'-0" C.L.R.

drawing no. 01-R38'OBLcast

drawn by: LP
scale: NTS
date: 04/18/08

© 2008 Iron Age Designs