



3 GRATES ARRAYED

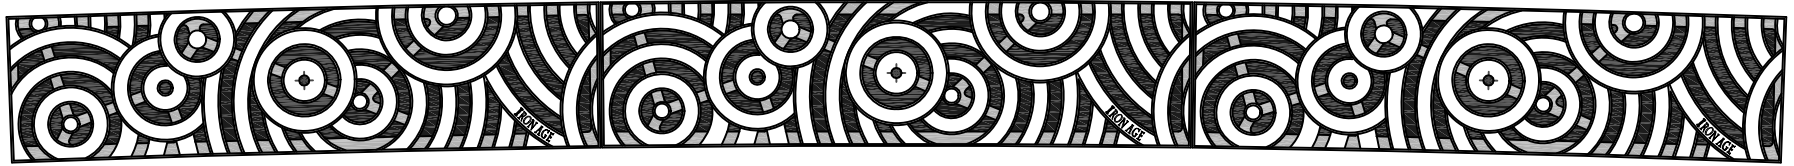

TOP

R65'-8 7/16" C.L. Rad.

19.88"
[505mm]

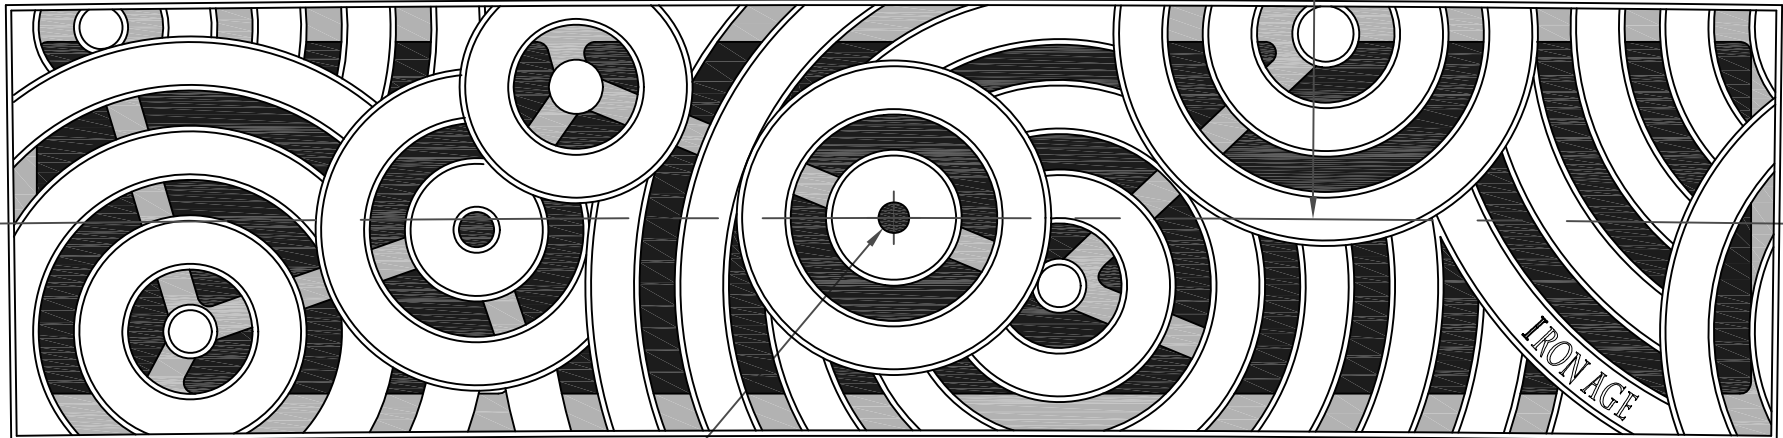

19.76"
[502mm]

Hole for bolt-down

4.89"
[124mm]



IRON AGE
DESIGNS

2104 SW 152nd St. #4 TEL 206.276.0925
Burien, WA 98166 FAX 206.257.0318
www.ironagegrates.com

NOTES:

1. Material: cast iron
2. Natural finish
3. Total thickness: 3/4"
4. Fits trench frame by Iron Age Designs
5. No openings greater than 1/2"
6. Free Drain Area = 23%
7. Due to casting inconsistencies all dimensions are nominal.

Oblio 5" Trench Grate
65'-8" C.L.R.

drawing no. C-0703.WOC02

drawn by: CD
scale: NTS
date: 04/02/07

© 2007 Iron Age Designs