


DETAIL A
SCALE 1 : 2


NOTES:

1. Ships in pieces: 1
2. Due to casting inconsistencies, all dimensions are nominal.

Made in USA © 2025 Iron Age Designs

Proto Planter Fence System

 IRON AGE DESIGNS Telephone 206.276.0925 www.ironagegrates.com	Material: Ductile Iron 65-45-12		Weight: 14.05 lbs.		Free Drain Area: N/A in/sq., or N/A %		By: MS Checked: MS		Date: 9-9-25		
	Finish: Powder Coat TBD		Edge: 1.500"		Flow Rate: N/A GPM, or N/A CuFt./sec.		© Registration: VA 2-159-917		Scale: NTS		
	Fits Proto Planter Fence System		Product ID: PRPF-2		Drawing Name: 02_PRO_I_18"_Post		Page 1				

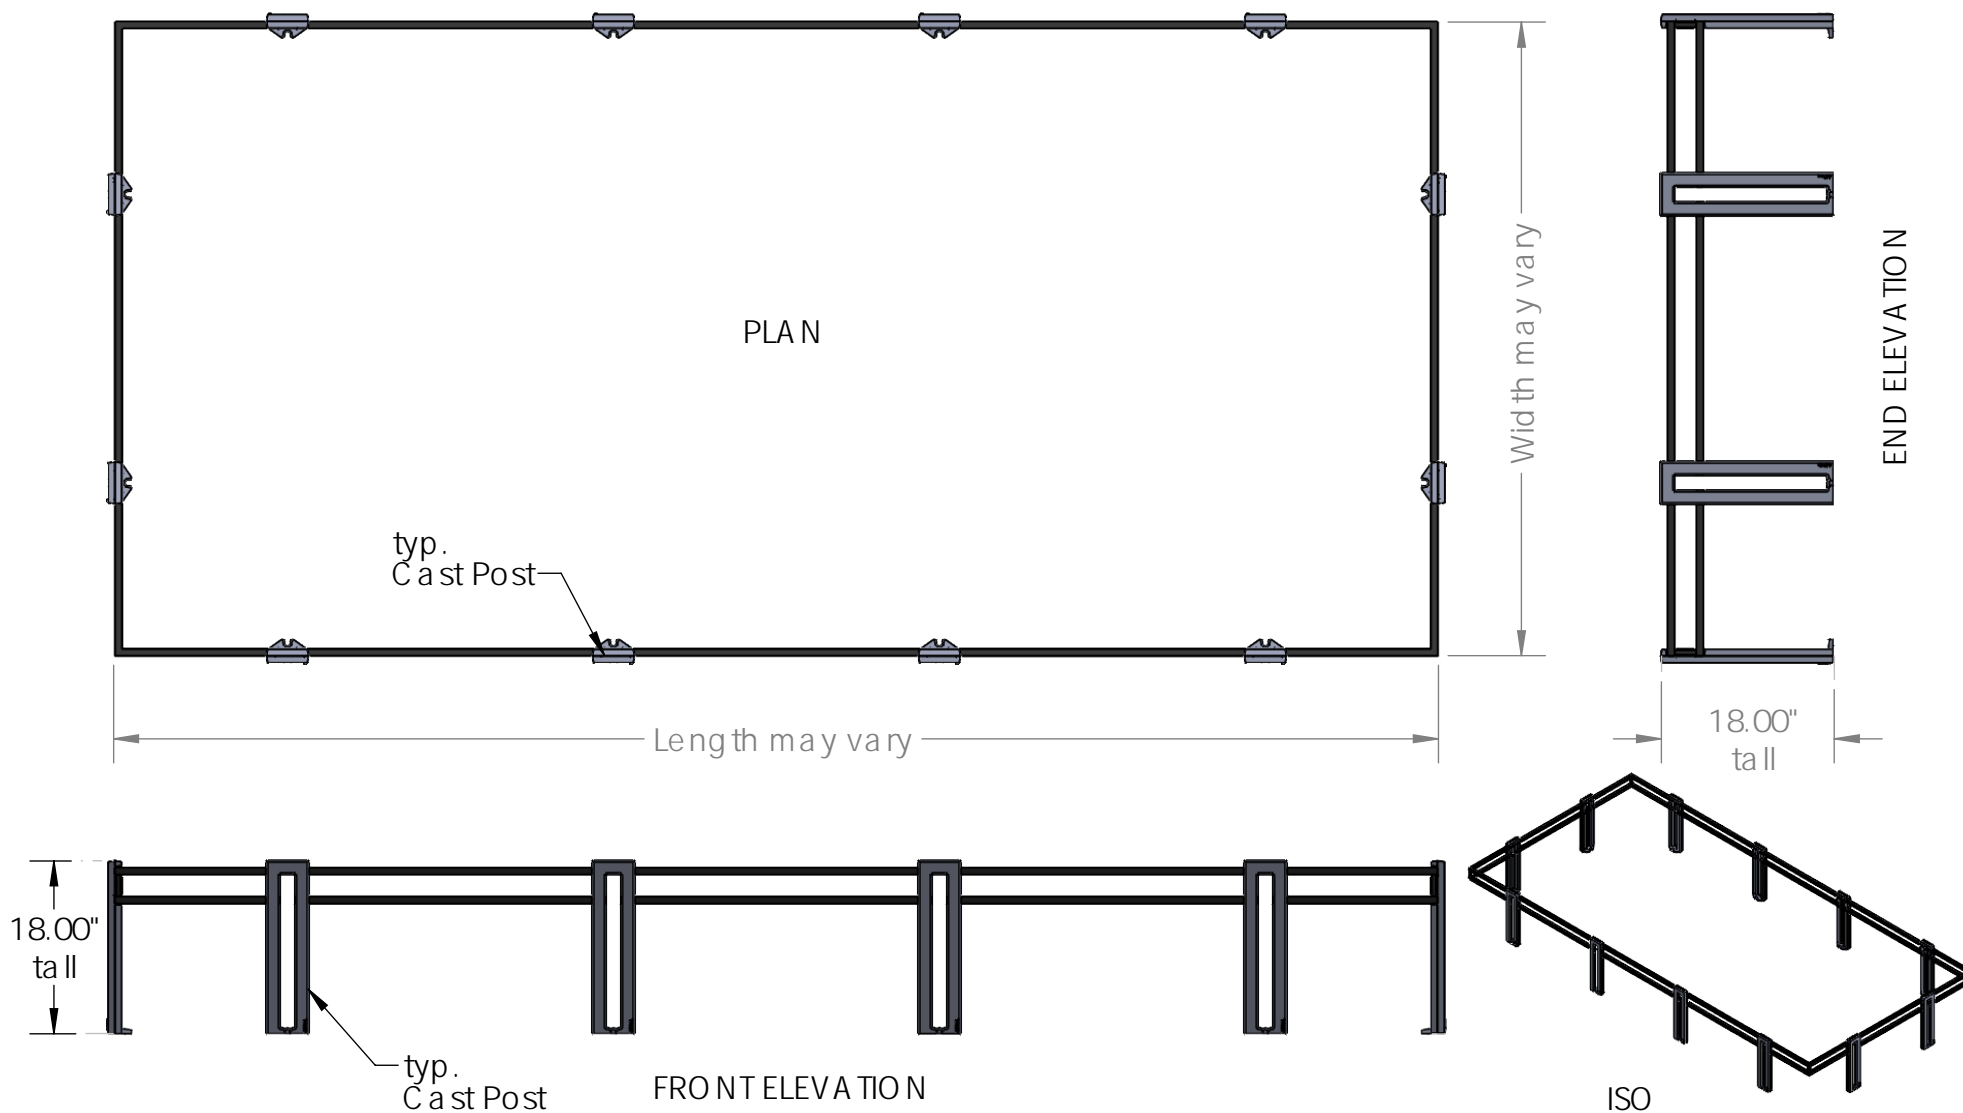


NOTES:


1. Due to casting inconsistencies, all dimensions are nominal.

Made in USA

© 2011 Iron Age Designs

Proto Planter Fence System

 IRON AGE DESIGNS Telephone 206.276.0925 www.ironagegrates.com	Material: Ductile Iron / Mild Steel	Weight: N/A lbs.		By: MS	Checked: MS	Date: 9-9-25
	Finish: Powder Coat TBD	Edge: N/A		© Registration: VA 2-159-917		
	Fits: Proto Planter Fence System	Product ID: PRPF-2	Drawing Name: 01_Proto_PlanterFence	Scale: NTS		

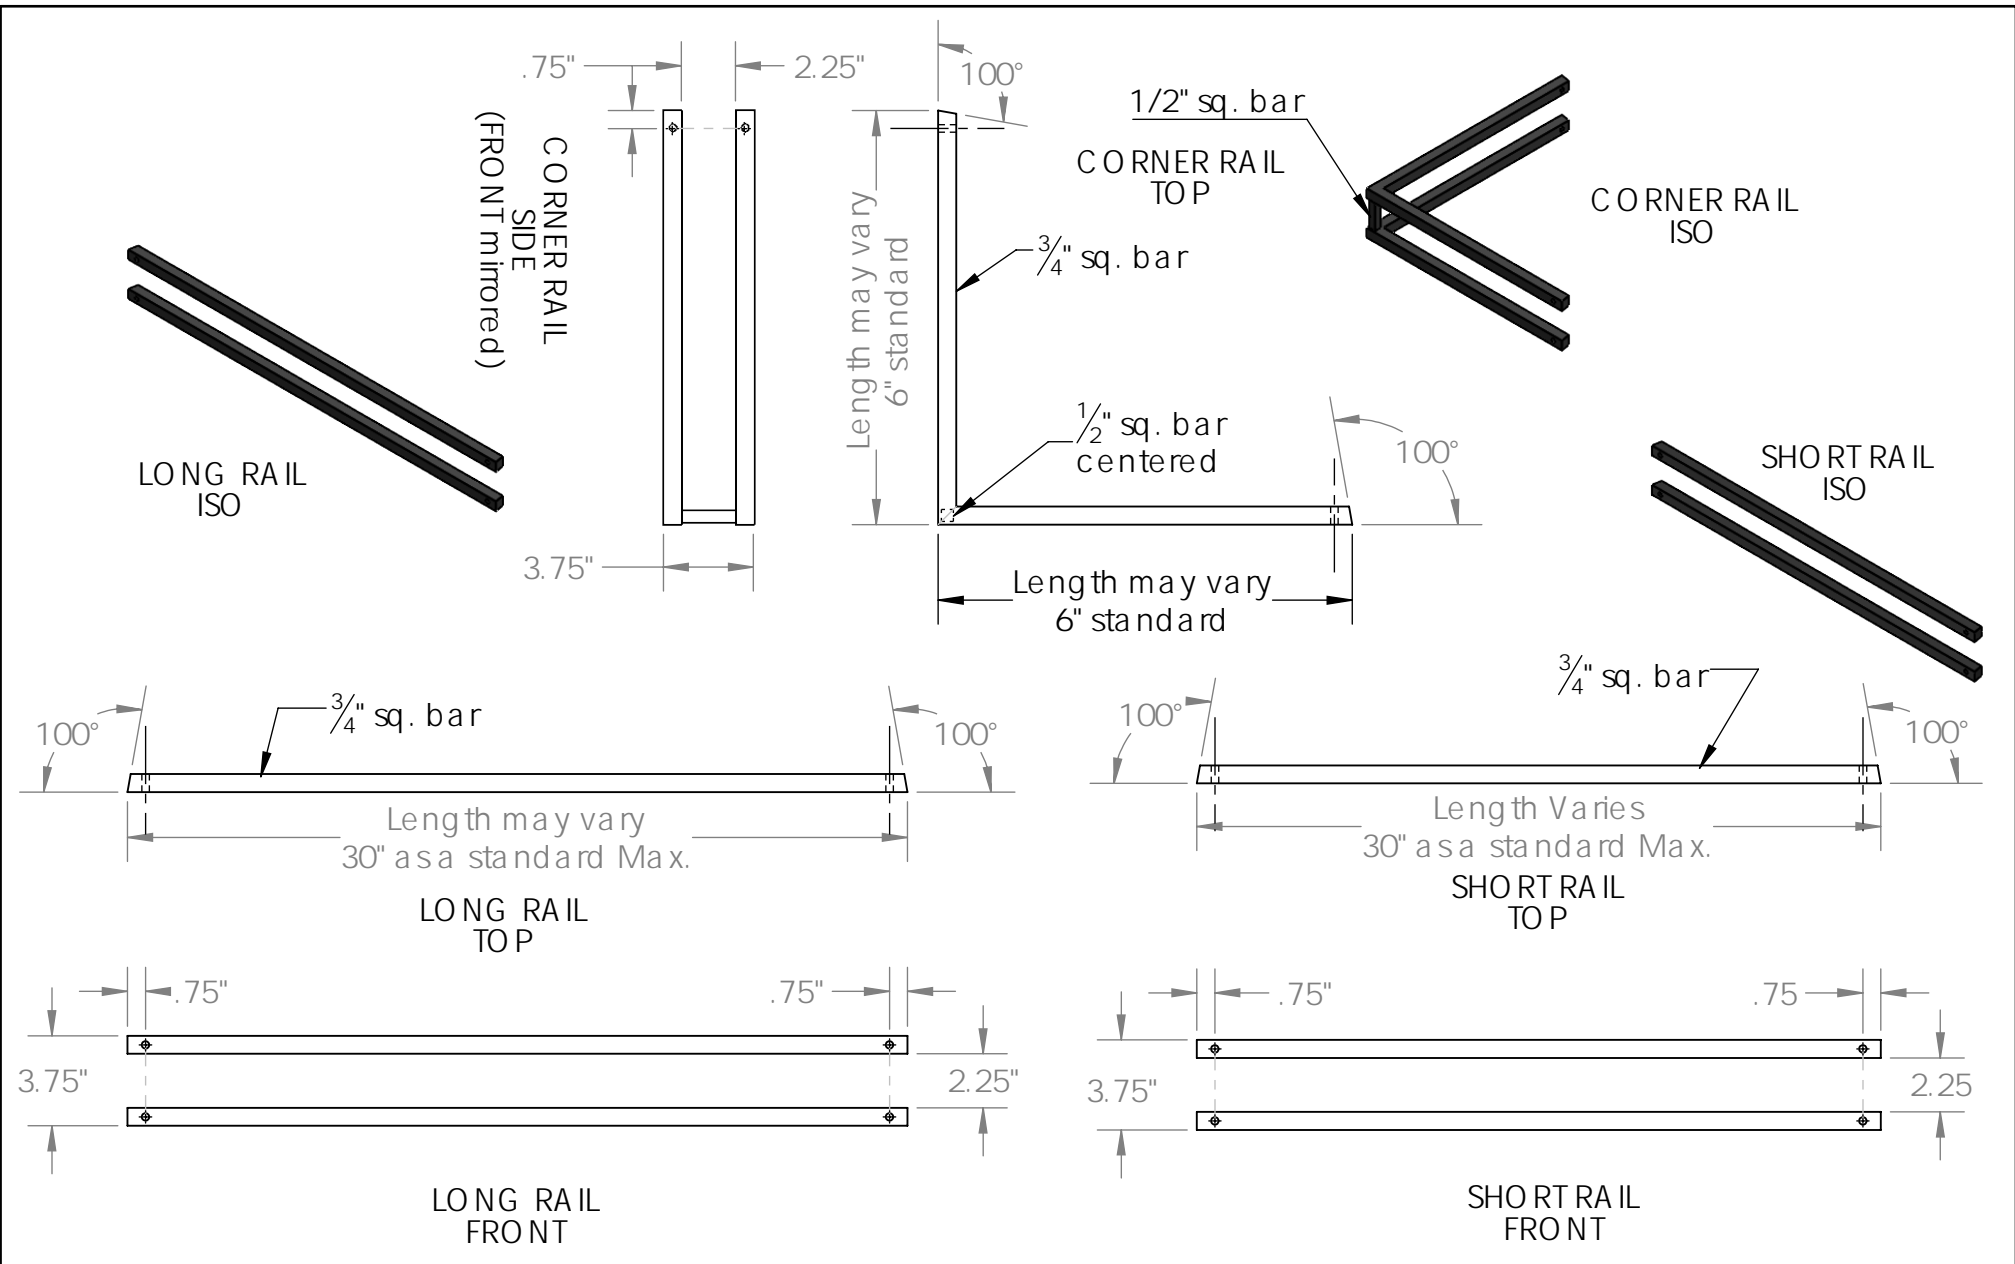


NOTES:

1. Due to casting inconsistencies, all dimensions are nominal.

Made in USA

© 2011 Iron Age Designs

Proto Planter Fence System

 IRON AGE DESIGNS Telephone 206.276.0925 www.ironagegrates.com	Material: 3/4" Mild Steel Bar Stock	Weight: N/A lbs.		By: MS	Checked: MS	Date: 9-9-25
	Finish: Powder Coat TBD	Edge: N/A		© Registration: VA 2-159-917		
	Fits: Proto Planter Fence System	Product ID: PRPF-2	Drawing Name: Proto Planter Fence Rails	Scale: NTS		