



3x Array

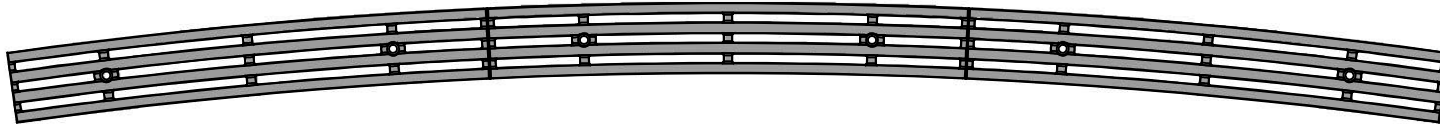

Top

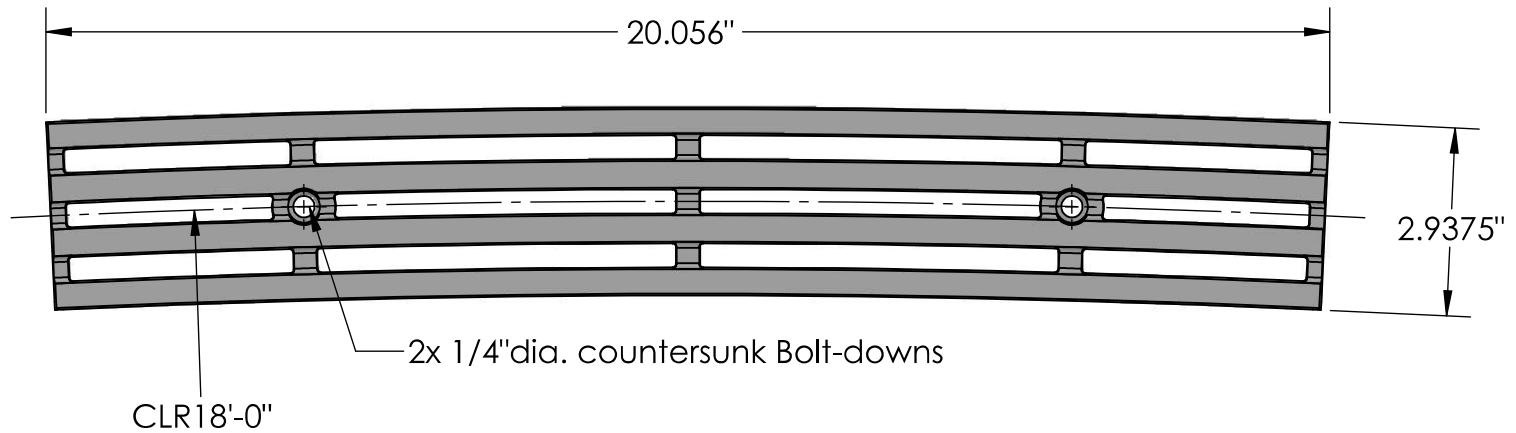

IRON AGE 2104 SW 152nd St #4 TEL 206.276.0925
DESIGNS Burien, WA 98166 FAX 206.257.0318
www.ironagedesigns.com

Que 3" Trench Grate
 18'-0" C.L.R.

DWG. NO. 01-Que.A.3x18'0''clr

Drawn by: JH
 Date: 1/1/14
 Scale: Not to Scale

NOTES:

1. Material: cast iron
2. Finish: Natural
3. Edge thickness: 1/2"
4. Fits frame by: Iron Age
5. ADA Compliant; No openings greater than 1/2"
6. Weight approx. <2 lbs
7. Due to casting inconsistencies all dimensions are nominal