


11.875"


19.890"

CLR 16'-2 $\frac{1}{16}$ "

SIDE

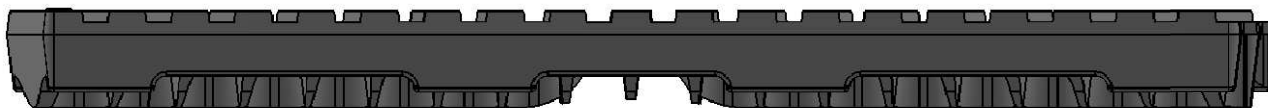

PERSPECTIVE

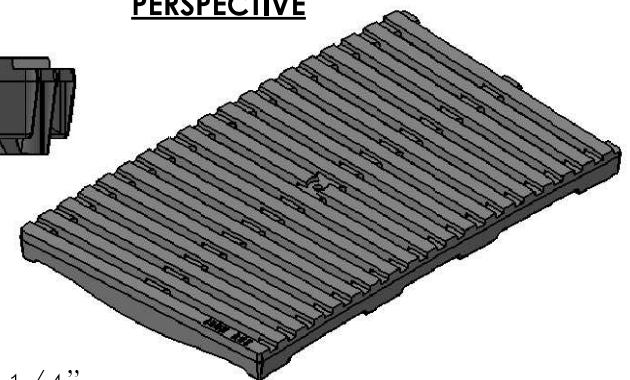

 **IRON AGE** 2104 SW 152nd St #4 TEL 206.276.0925
DESIGNS Burién, WA 98166 FAX 206.257.0318
 www.ironagedesigns.com

NOTES:

1. Material: cast iron
2. Finish: Natural
3. Edge thickness: 1 1/4"
4. Fits frame by: Iron Age
5. ADA Compliant; No openings greater than 1/2"
6. HEAVY DUTY; Weight approx. 13.5 lbs
7. Due to casting inconsistencies all dimensions are nominal

Regular Joe 12" Trench Grate
 16'-2" C.L.R.

Drawn by: JH
 Date: 2/19/15
 Scale: Not to Scale

DWG. NO. 01-JOE.A.12x16'CLR_Alum

© 2015 Iron Age Designs