


TOP VIEW
scale 1:12


59.875" sq.

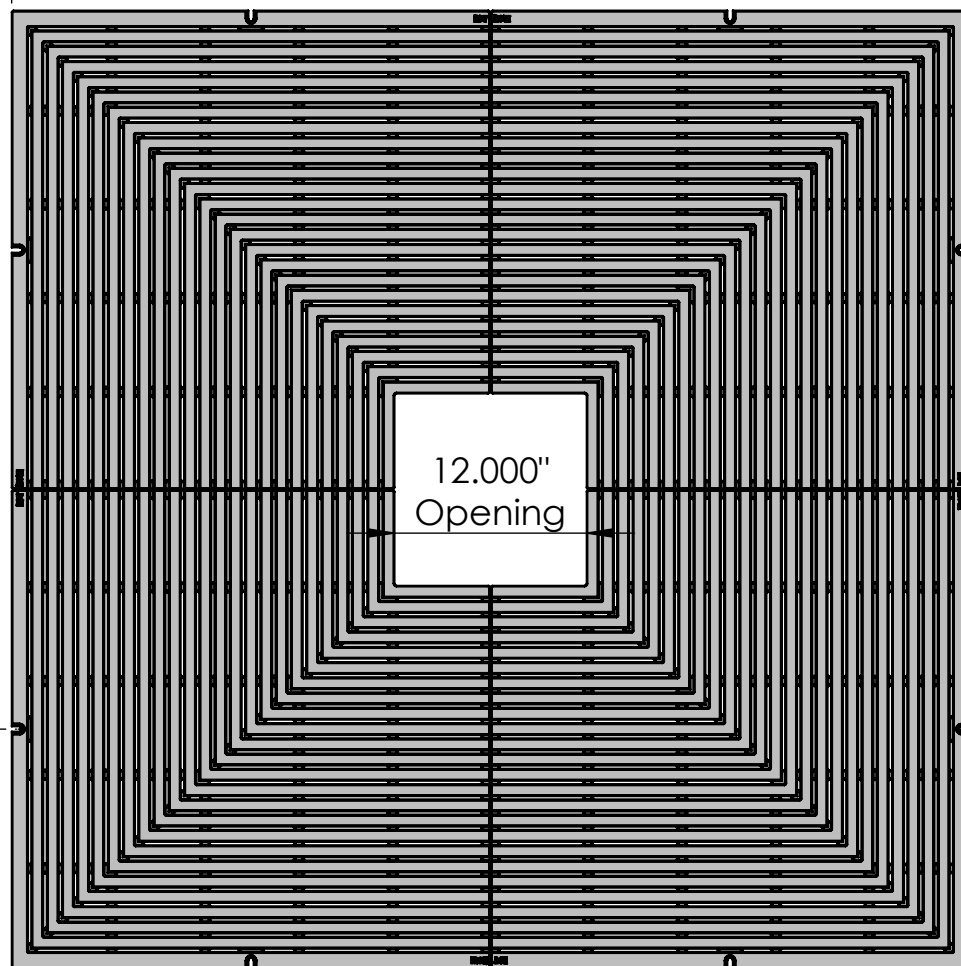

12.000"
Opening

14.969" TYP

SIDE VIEW
scale 1:12

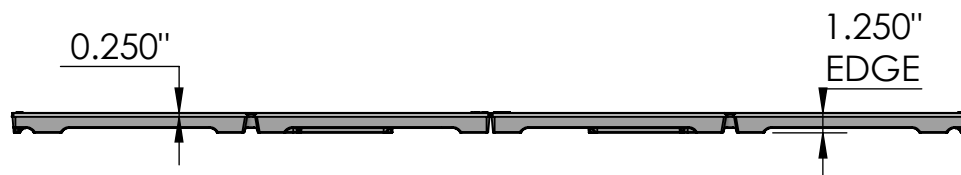

0.250"


1.250"
EDGE

Que 5' x 5' Tree Grate - Heel Proof

CASTING-ID
scale 1:2



ISO-VIEW
scale 1:24

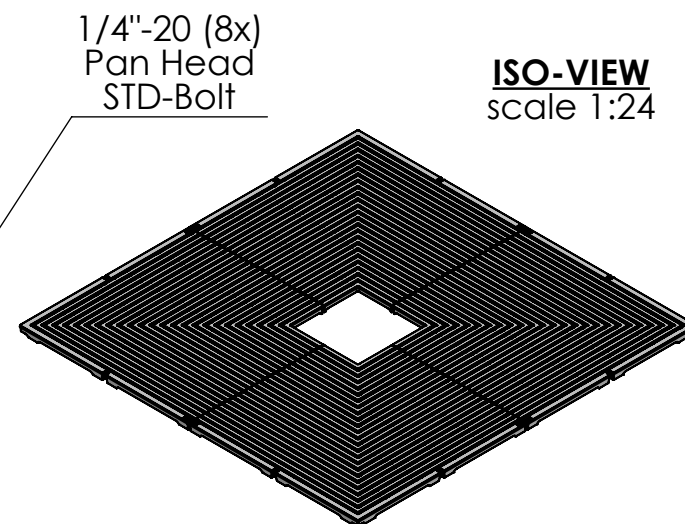

1/4"-20 (8x)
Pan Head
STD-Bolt

NOTES:


1. Heelproof: No thru openings greater than 1/4".
2. Pieces per Set: 4
3. Due to casting inconsistencies, all dimensions are nominal.
4. Center Opening Options:
Cast at 12", Breakouts at 16", 20" & 24".
5. Pedestrian Load Only.

Made in USA


©2020 Iron Age Designs

Material: Grey Iron CL 30 or better	Weight: 322.96 lbs.	Free Drain Area: 550.08 in/sq. or 16.00 %	By: MS	Checked: MS	Date: 3-3-22
Finish: Raw	Edge: 1.250"	Flow Rate: 720.60 GPM	© Registration: Pending	Scale: NTS	
Fits: Iron Age Custom Frame SOLD SEPARATELY	Product ID: QUX60-60I99TGHP	Drawing Name: 01_Que_I_60x60HP_TreeGrate_Iron_Comp			


TOP VIEW
scale 1:7

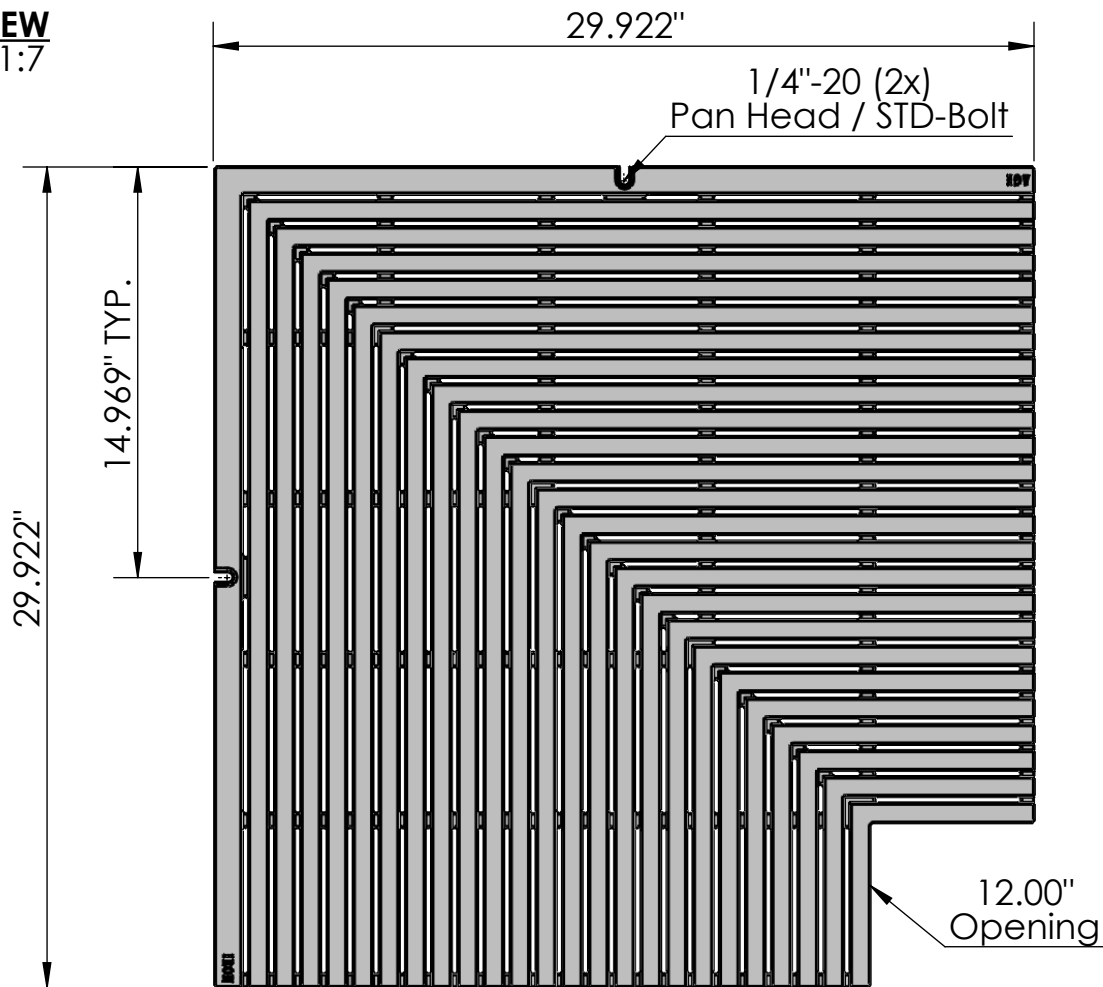


CASTING-ID
scale 1:2

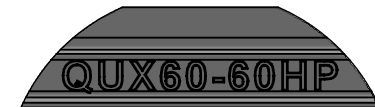

ISO-VIEW
scale 1:12

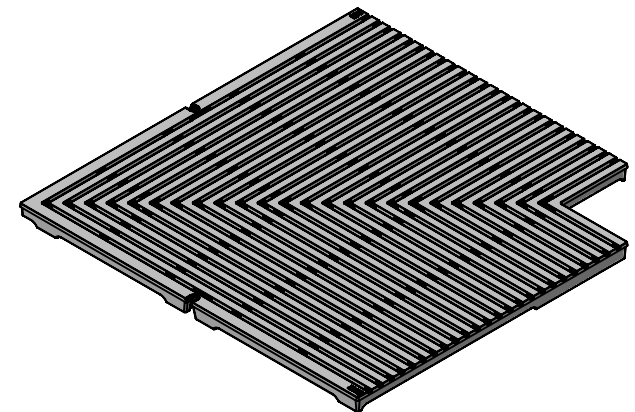

SIDE VIEW
scale 1:7

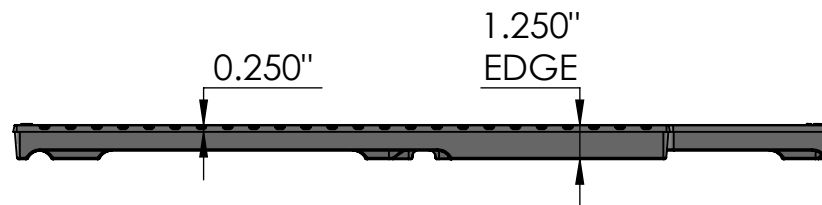


NOTES:

1. Heelproof: No thru openings greater than 1/4".
2. Due to casting inconsistencies, all dimensions are nominal.
3. Pedestrian Load Only.

Made in USA

©2020 Iron Age Designs

Que 5' x 5' Tree Grate - Heel Proof- Quarter Panel

 IRON AGE DESIGNS Telephone 206.276.0925 www.ironagegrates.com	Material: Grey Iron CL 30 or better	Weight: 80.74 lbs.	Free Drain Area: 137.52 in/sq. or 16.00 %	By: MS	Checked: MS	Date: 3-3-22
	Finish: Raw	Edge: 1.250"	Flow Rate: 180.15 GPM	© Registration: Pending		Scale: NTS
	Fits: Iron Age Custom Frame SOLD SEPARATELY	Product ID: QUX60-60I99TGHP	Drawing Name: 01_Que_I_60x60HP_TreeGrate_Iron			

Page 2