



TOP VIEW

scale 1:10

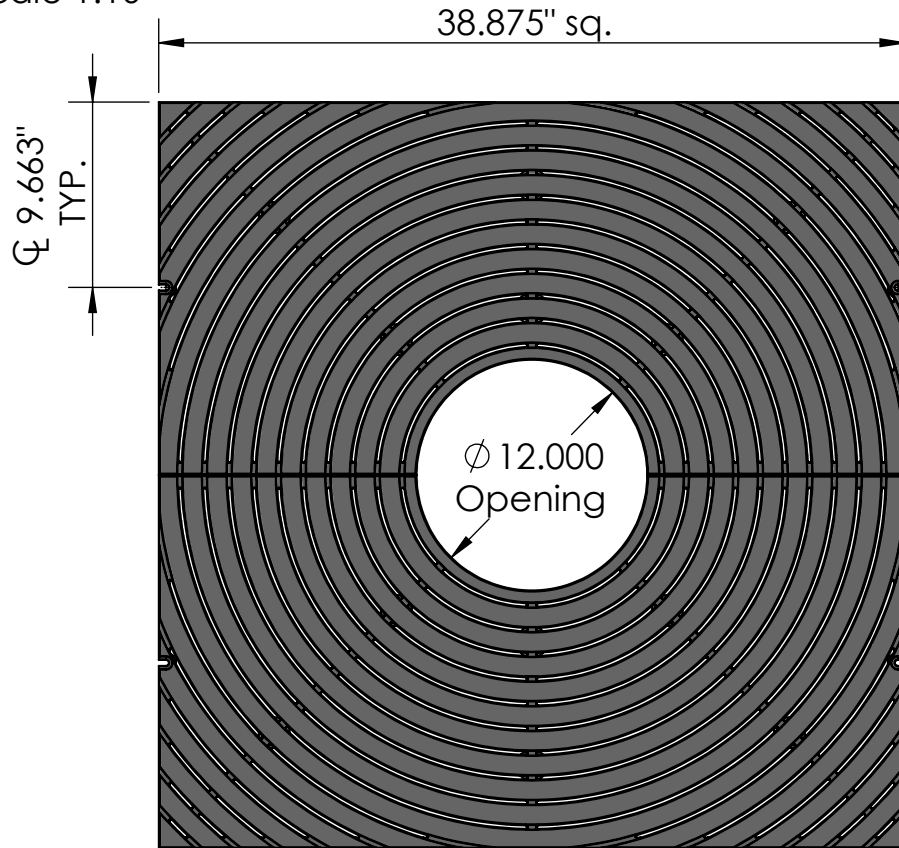

1/4"-20 (4x)
Pan Head
STD-Bolt

ISO-VIEW
scale 1:12

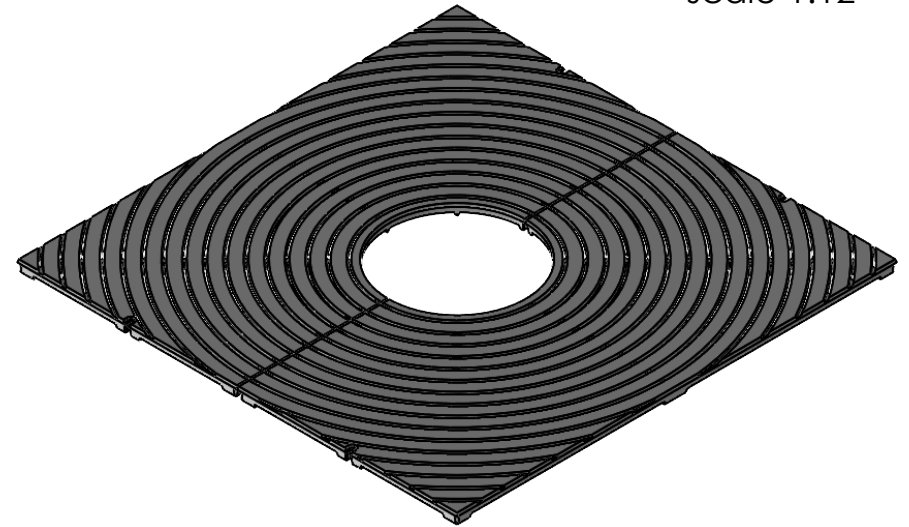

SIDE VIEW

scale 1:10




NOTES:

1. Heelproof: No thru openings greater than ¼".
2. Pieces per Set: 2
3. Due to casting inconsistencies, all dimensions are nominal.
4. Center Opening Options:
Cast at 12", Breakouts at 13.70", 15.94", 18.84" & 21.42".
5. Pedestrian Load Only.


Made in USA

©2018 Iron Age Designs


Bullseye 39" x 39" Tree Grate - Heel Proof

 IRON AGE DESIGNS Telephone 206.276.0925 www.ironagegrates.com	Material:	Cast Aluminum 356-T6	Weight:	42.22 lbs.	Free Drain Area:	158.29 in/sq. or 11.32 %	By:	MS	Checked:	MS	Date:	5-26-22
	Finish:	Raw	Edge:	1.000"	Flow Rate:	207.36 GPM	© Registration:	Pending	Scale:	NTS		
	Fits:	Iron Age Custom Frame SOLD SEPARATELY	Product ID:	BEX39-39A99TGHP	Drawing Name:	05_BEX_I_39x39_HP_TreeGrate_Aluminum356T-6_Comp						


TOP VIEW
scale 1:8

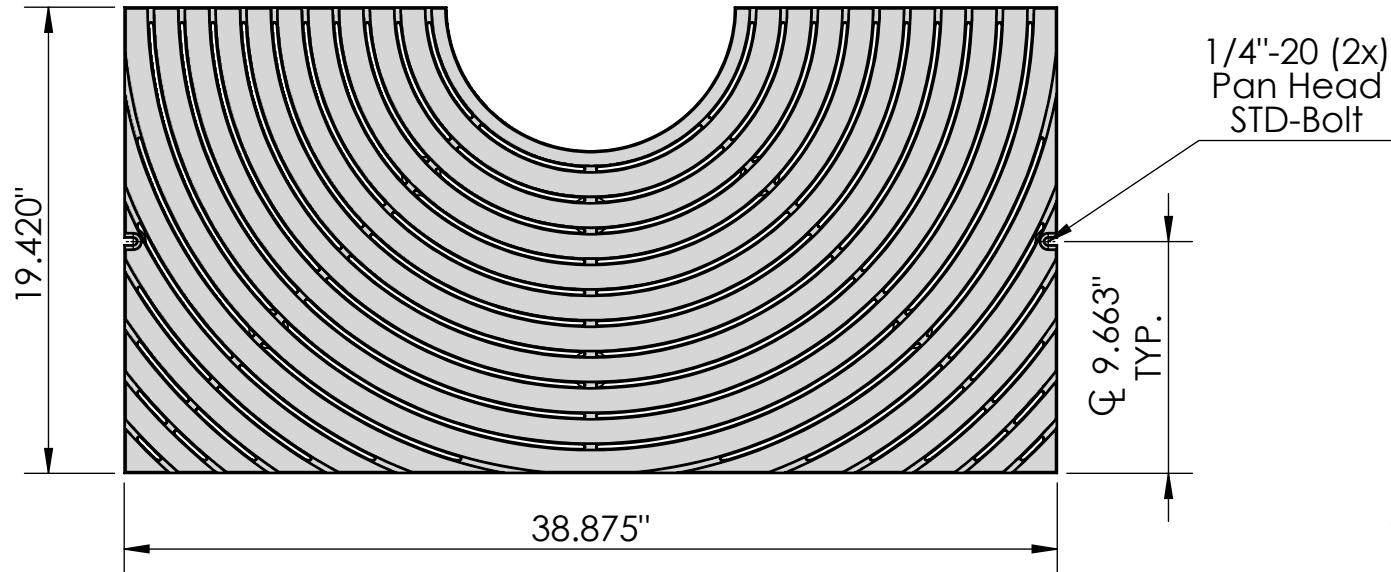

ISO-VIEW
scale 1:10

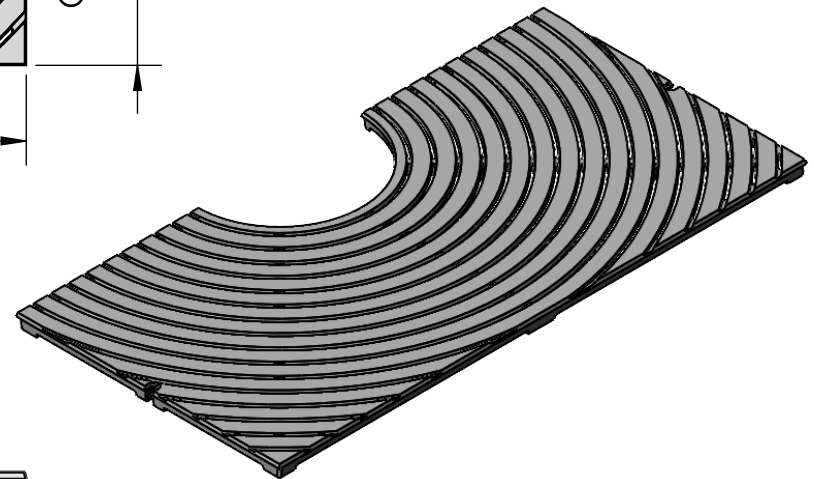

SIDE VIEW
scale 1:8

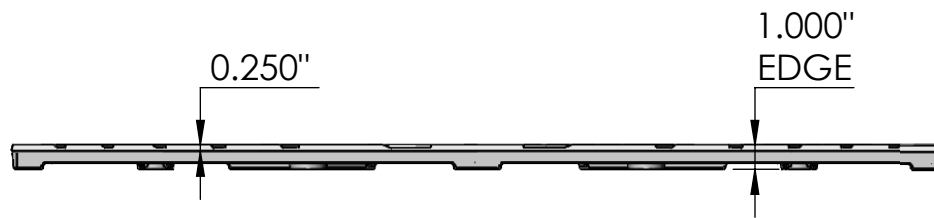


NOTES:

1. Heelproof: No thru openings greater than ¼".
2. Due to casting inconsistencies, all dimensions are nominal.
3. Pedestrian Load Only.

Made in USA ©2018 Iron Age Designs

Bullseye 39" x 39" Tree Grate - Heel Proof - Half Panel

 IRON AGE DESIGNS Telephone 206.276.0925 www.ironagegrates.com	Material: Cast Aluminum 356-T6	Weight: 21.11 lbs.	Free Drain Area: 79.14 in/sq. or 11.32 %	By: MS	Checked: MS	Date: 5-26-22
	Finish: Raw	Edge: 1.000"	Flow Rate: 103.68 GPM	© Registration: Pending		Scale: NTS
	Fits: Iron Age Custom Frame SOLD SEPARATELY	Product ID: BEX39-39A99TGHP	Drawing Name: 05_BUL_I_39x39_HP_TreeGrate_Aluminum356T-6			