



**TOP VIEW**  
scale 1:12

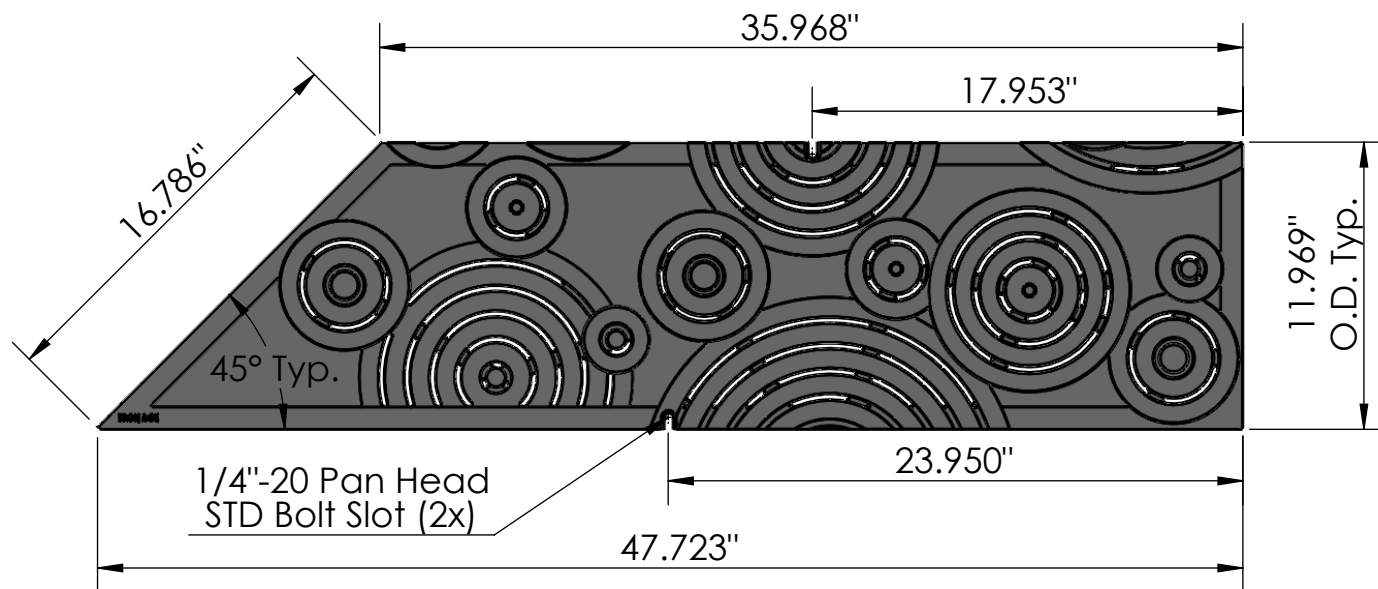

**CASTING-ID**  
scale 1:2

**SIDE VIEW**  
scale 1:12

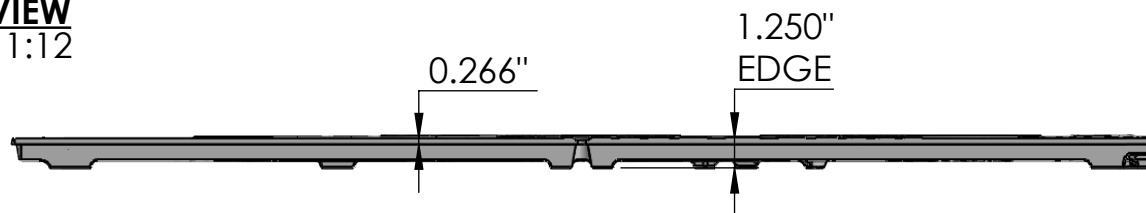

**ISO-VIEW**  
scale 1:12




**NOTES:**

1. Heelproof: No thru openings greater than 1/4".
2. Due to casting inconsistencies, all dimensions are nominal.
3. Pedestrian Load Only.

Made in USA

©2023 Iron Age Designs

**Oblio 12"x 48" Mitred Extension Panel - Heel Proof - Right Panel**

 <b>IRON AGE DESIGNS</b> Telephone 206.276.0925 www.ironagegrates.com	<b>Material:</b> Ductil Iron 65-45-12 or better	<b>Weight:</b> 66.74 lbs.	<b>Free Drain Area:</b> 27.75 in/sq. or 5.53 %	<b>By:</b> RJ	<b>Checked:</b> MS	<b>Date:</b> 6-3-25
	<b>Finish:</b> Raw	<b>Edge:</b> 1.250"	<b>Flow Rate:</b> 36.63 GPM	<b>© Registration:</b> Pending		<b>Scale:</b> NTS
	<b>Fits:</b> Iron Age Custom Frame SOLD SEPARATELY	<b>Product ID:</b> OX12-48I99HPMR	<b>Drawing Name:</b> 01_OBL_I_12x48HP_R_TreeGrate_ExtensionPanel			